



REVISION	DATE

MODEL NAME	Lifestyle
MODEL NO.	LFS16763P
BOX SIZE	16' X 76'
MODEL SQ. FT.	1,140

DRAWN BY
Braden French

DATE DRAWN
3.21.25


DATE PRINTED
3.24.25

SCALE
3/16"=1'
(UNLESS OTHERWISE NOTED)

PLAN NO.
22s178

SHEET NAME
FLOOR PLAN

SHEET NO.
SD-1.

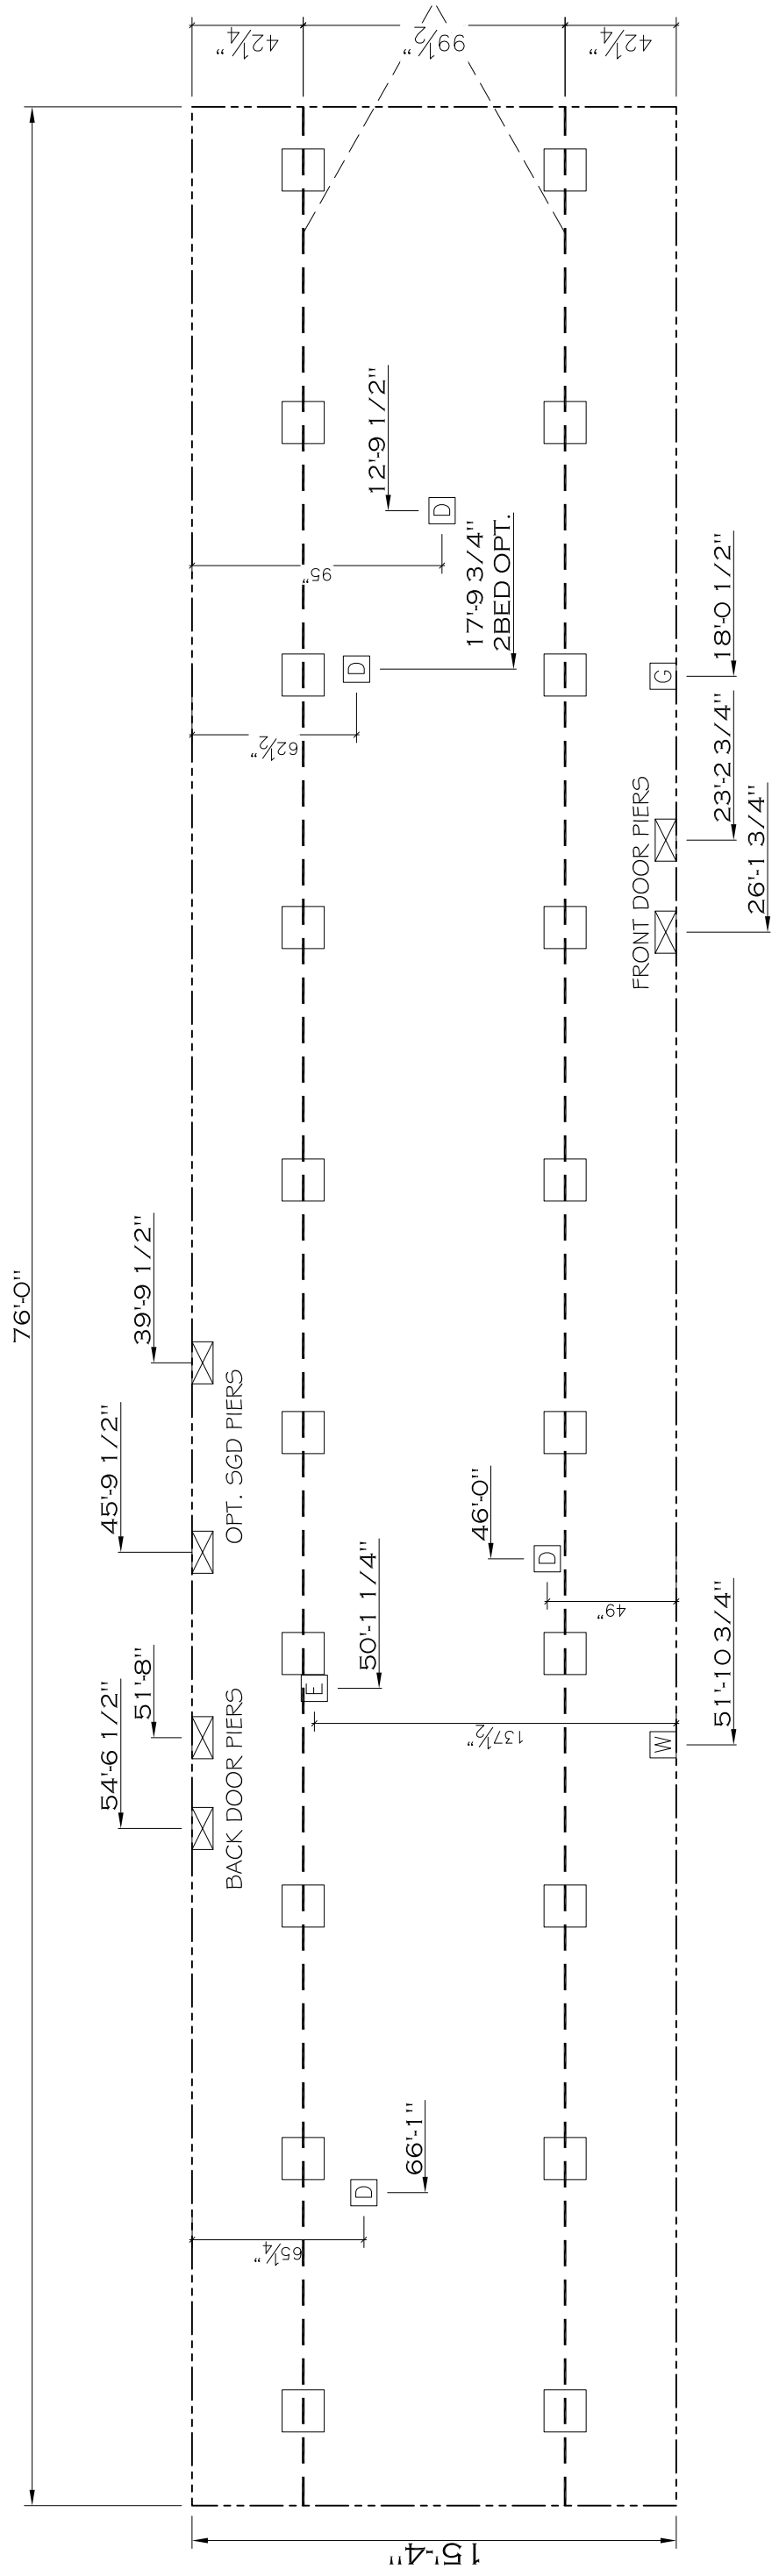

4" MUST BE ADDED (2" PER SIDEWALL) TO OVERALL WIDTH WITH 2X6 WALLS.

4" MUST BE ADDED (2" PER ENDWALL) TO OVERALL LENGTH WITH 2X6 WALLS.