

Model # 22s179
 Box Width = 184 " Single wide Minimum Joist Spacing 16 "
 Box Length = 76 ft. 99.5" 10" MIN.IBEAM No Offset Box
 No Skylights No Clerestory
 No Porches No Origami Dormer
 Joist Size = #2 sp 2x6 Lags 9Mx3" No Sunken Floor
 No Parapet Roof

Version R14.02

| Wind Zone 1 Standard Roof | | | | | | | 96 inch sidewall |
|---|--------------|--------|-----|-------------|------|-------------------|------------------|
| 7/16" Rated Sheathing and Ceiling Board with 15 ga staple @ 6/12 (286,315) Chords: 6. 2x4 SPF #3 Top Plate spliced w/ 3x4 MCP & 1x6 SPF Rail spliced w/ 3x4 MCP | | | | | | | |
| Diaphragm Construction: | | | | | | | Block Dist. X=0' |
| Shearwall | Dist./ Hitch | Length | PLF | # of Joists | Lags | Notes | SW1/SW2 |
| A | 0' | 139.5" | 250 | 2 | 3/3 | Split Shearwall * | 69.75/69.75 |
| D | 76' | 128" | 250 | 2 | 3/1 | | |
| Wind Zone 2 Standard Roof | | | | | | | 96 inch sidewall |
| 7/16" Rated Sheathing and Ceiling Board with 15 ga staple @ 6/12 (286,315) Chords: 6. 2x4 SPF #3 Top Plate spliced w/ 3x4 MCP & 1x6 SPF Rail spliced w/ 3x4 MCP | | | | | | | |
| Diaphragm Construction: | | | | | | | Block Dist. X=0' |
| Shearwall | Dist./ Hitch | Length | PLF | # of Joists | Lags | Notes | SW1/SW2 |
| A | 0' | 139.5" | 250 | 2 | 3/3 | Split Shearwall * | 69.75/69.75 |
| B | 21.13' | 128" | 430 | 3 | 4/1 | | |
| C | 53.39' | 128" | 430 | 3 | 4/1 | | |
| D | 76' | 128" | 250 | 2 | 3/1 | | |
| Wind Zone 3 Standard Roof | | | | | | | 96 inch sidewall |
| 7/16" Rated Sheathing and Ceiling Board with 15 ga staple @ 6/12 (286,315) Chords: 6. 2x4 SPF #3 Top Plate spliced w/ 3x4 MCP & 1x6 SPF Rail spliced w/ 3x4 MCP | | | | | | | |
| Diaphragm Construction: | | | | | | | Block Dist. X=0' |
| Shearwall | Dist./ Hitch | Length | PLF | # of Joists | Lags | Notes | SW1/SW2 |
| A | 0' | 139.5" | 250 | 2 | 3/3 | Split Shearwall * | 69.75/69.75 |
| B | 21.13' | 128" | 520 | 4 | 5/2 | | |
| C | 53.39' | 128" | 520 | 4 | 5/2 | | |
| D | 76' | 128" | 250 | 2 | 3/1 | | |

| REVISION | DATE |
|----------|------|
| | |
| | |
| | |

| | |
|---------------|---------------------------|
| MODEL NAME | 76' Pinnacle - The Smokey |
| MODEL NO. | PCL16763S |
| BOX SIZE | 16' x 76' |
| MODEL SQ. FT. | 1,165 |

DRAWN BY
Parker Merritt

DATE DRAWN
11/25/2025

DATE PRINTED
2/13/2026



SCALE
3/16"=1'

PLAN NO.
22s179

SHEET NAME
PRIMARY PLAN

SHEET NO.
A-1.

THIRD PARTY SEAL

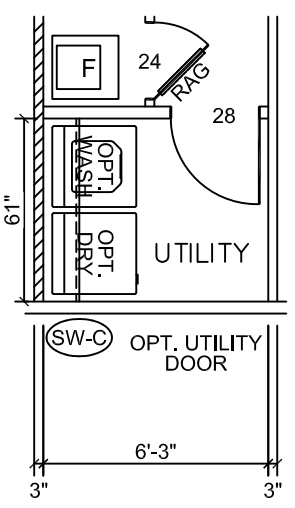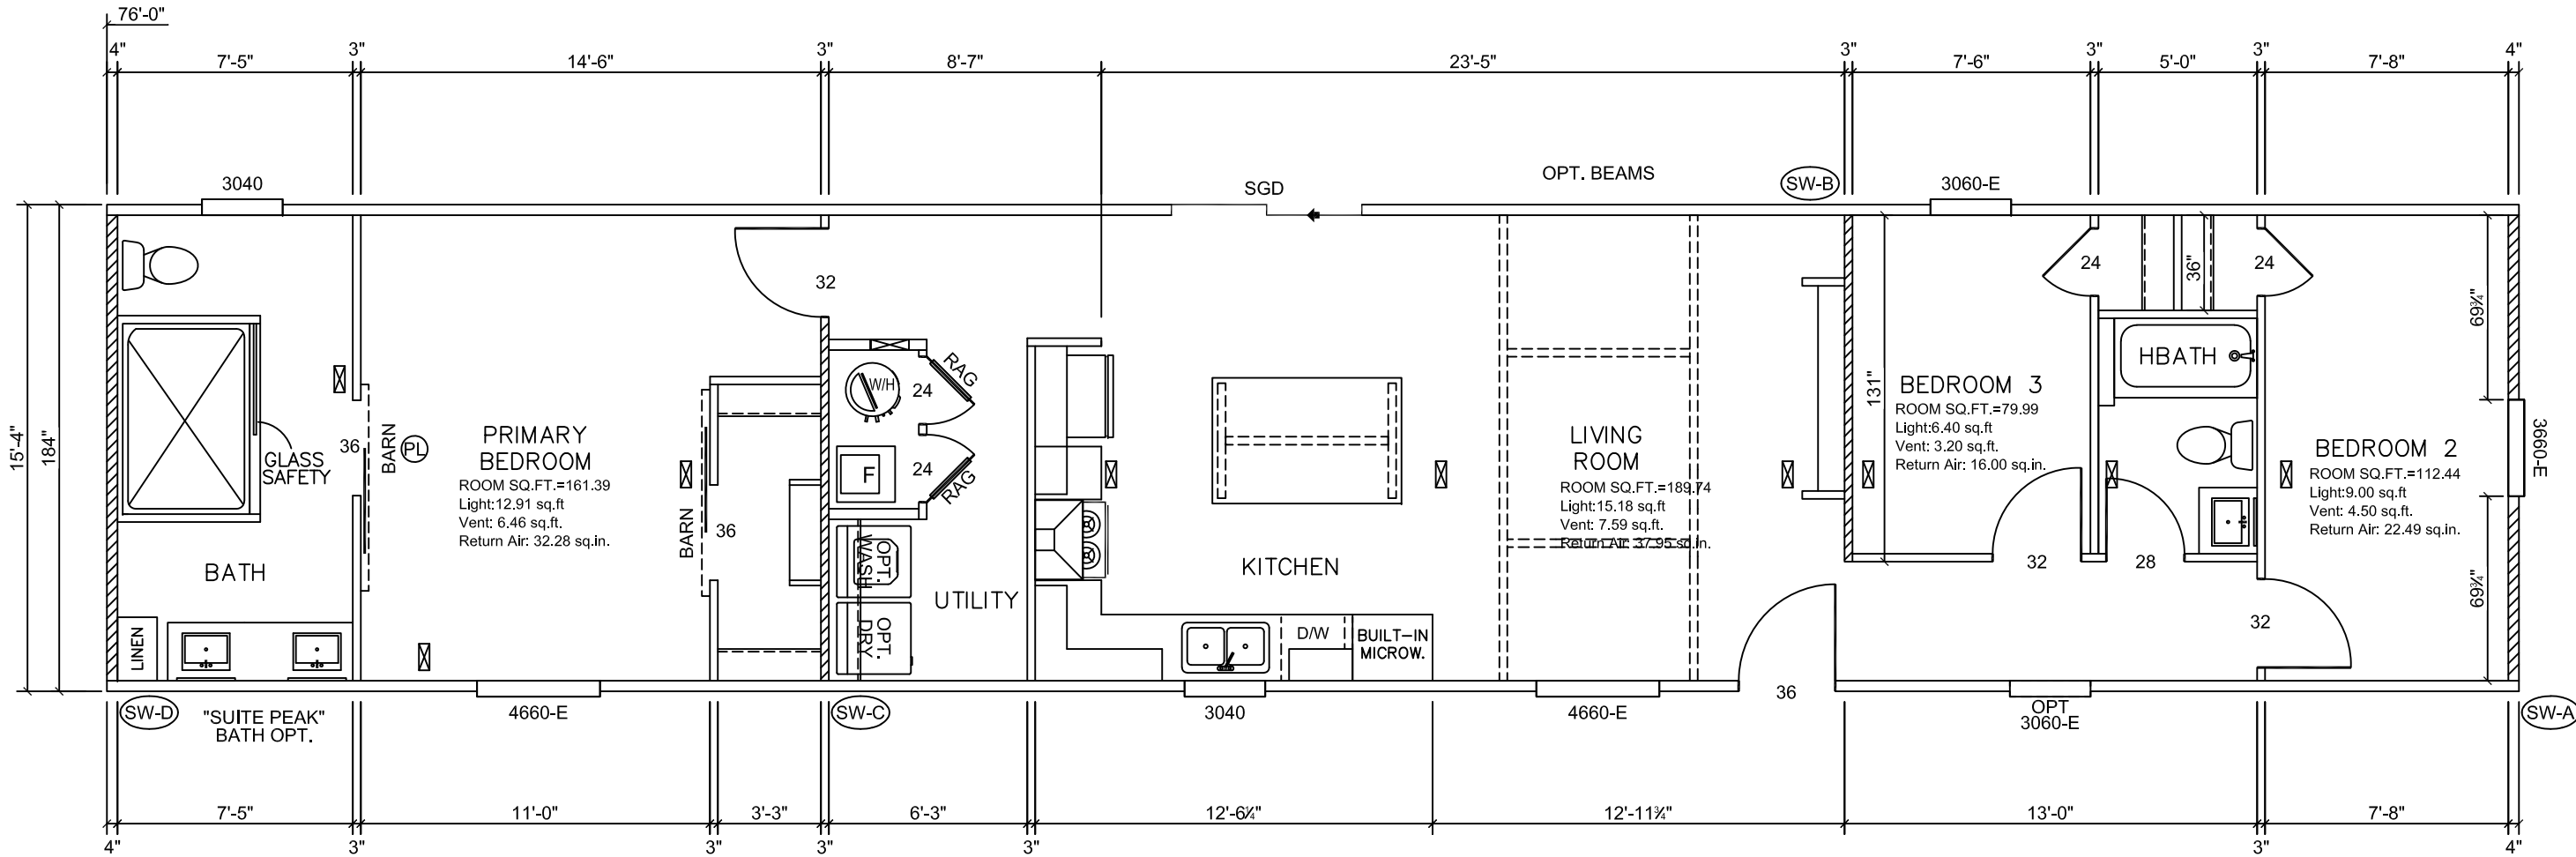

Model # 22s179

Box Width = 184 " Single wide Minimum Joist Spacing 16 "

Box Length = 76 ft. 99.5" 10" MIN.IBEAM No Offset Box

No Skylights No Clerestory

No Porches No Origami Dormer

Joist Size = #2 sp 2x6 Lags 9Mx3" No Sunken Floor

No Parapet Roof

Version R14.02

| Wind Zone 1 Standard Roof | | | | | | | 96 inch sidewall |
|---|--------------|--------|-----|-------------|------|-------------------|------------------|
| 7/16" Rated Sheathing and Ceiling Board with 15 ga staple @ 6/12 (286,315) Chords: 6. 2x4 SPF #3 Top Plate spliced w/ 3x4 MCP & 1x6 SPF Rail spliced w/ 3x4 MCP | | | | | | | Block Dist. X=0' |
| Shearwall | Dist./ Hitch | Length | PLF | # of Joists | Lags | Notes | SW1/SW2 |
| A | 0' | 139.5" | 250 | 2 | 3/3 | Split Shearwall * | 69.75/69.75 |
| D | 76' | 128" | 250 | 2 | 3/1 | | |
| Wind Zone 2 Standard Roof | | | | | | | 96 inch sidewall |
| 7/16" Rated Sheathing and Ceiling Board with 15 ga staple @ 6/12 (286,315) Chords: 6. 2x4 SPF #3 Top Plate spliced w/ 3x4 MCP & 1x6 SPF Rail spliced w/ 3x4 MCP | | | | | | | Block Dist. X=0' |
| Shearwall | Dist./ Hitch | Length | PLF | # of Joists | Lags | Notes | SW1/SW2 |
| A | 0' | 139.5" | 250 | 2 | 3/3 | Split Shearwall * | 69.75/69.75 |
| B | 21.13' | 128" | 430 | 3 | 4/1 | | |
| C | 53.39' | 128" | 430 | 3 | 4/1 | | |
| D | 76' | 128" | 250 | 2 | 3/1 | | |
| Wind Zone 3 Standard Roof | | | | | | | 96 inch sidewall |
| 7/16" Rated Sheathing and Ceiling Board with 15 ga staple @ 6/12 (286,315) Chords: 6. 2x4 SPF #3 Top Plate spliced w/ 3x4 MCP & 1x6 SPF Rail spliced w/ 3x4 MCP | | | | | | | Block Dist. X=0' |
| Shearwall | Dist./ Hitch | Length | PLF | # of Joists | Lags | Notes | SW1/SW2 |
| A | 0' | 139.5" | 250 | 2 | 3/3 | Split Shearwall * | 69.75/69.75 |
| B | 21.13' | 128" | 520 | 4 | 5/2 | | |
| C | 53.39' | 128" | 520 | 4 | 5/2 | | |
| D | 76' | 128" | 250 | 2 | 3/1 | | |

"SUITE PEAK" BATH OPT.

THIRD PARTY SEAL

| REVISION | DATE |
|----------|------|
| | |
| | |
| | |
| | |

| | |
|---------------|---------------------------|
| MODEL NAME | 76' Pinnacle - The Smokey |
| MODEL NO. | PCL16763S |
| BOX SIZE | 16' x 76' |
| MODEL SQ. FT. | 1,165 |

DRAWN BY
Parker Merritt

DATE DRAWN
11/25/2025

DATE PRINTED
2/17/2026


SCALE
3/16"=1'

PLAN NO.
22s179


SHEET NAME
SECOND. PLAN

SHEET NO.
A-1.1.


"THE SMOKEY"

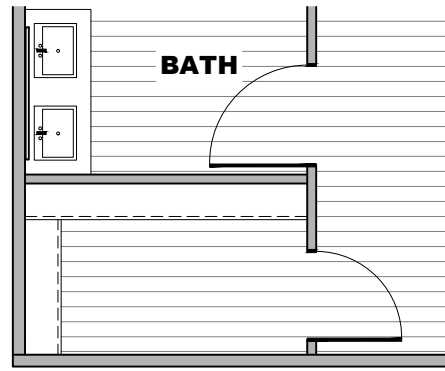


OPT. DBL. LAV

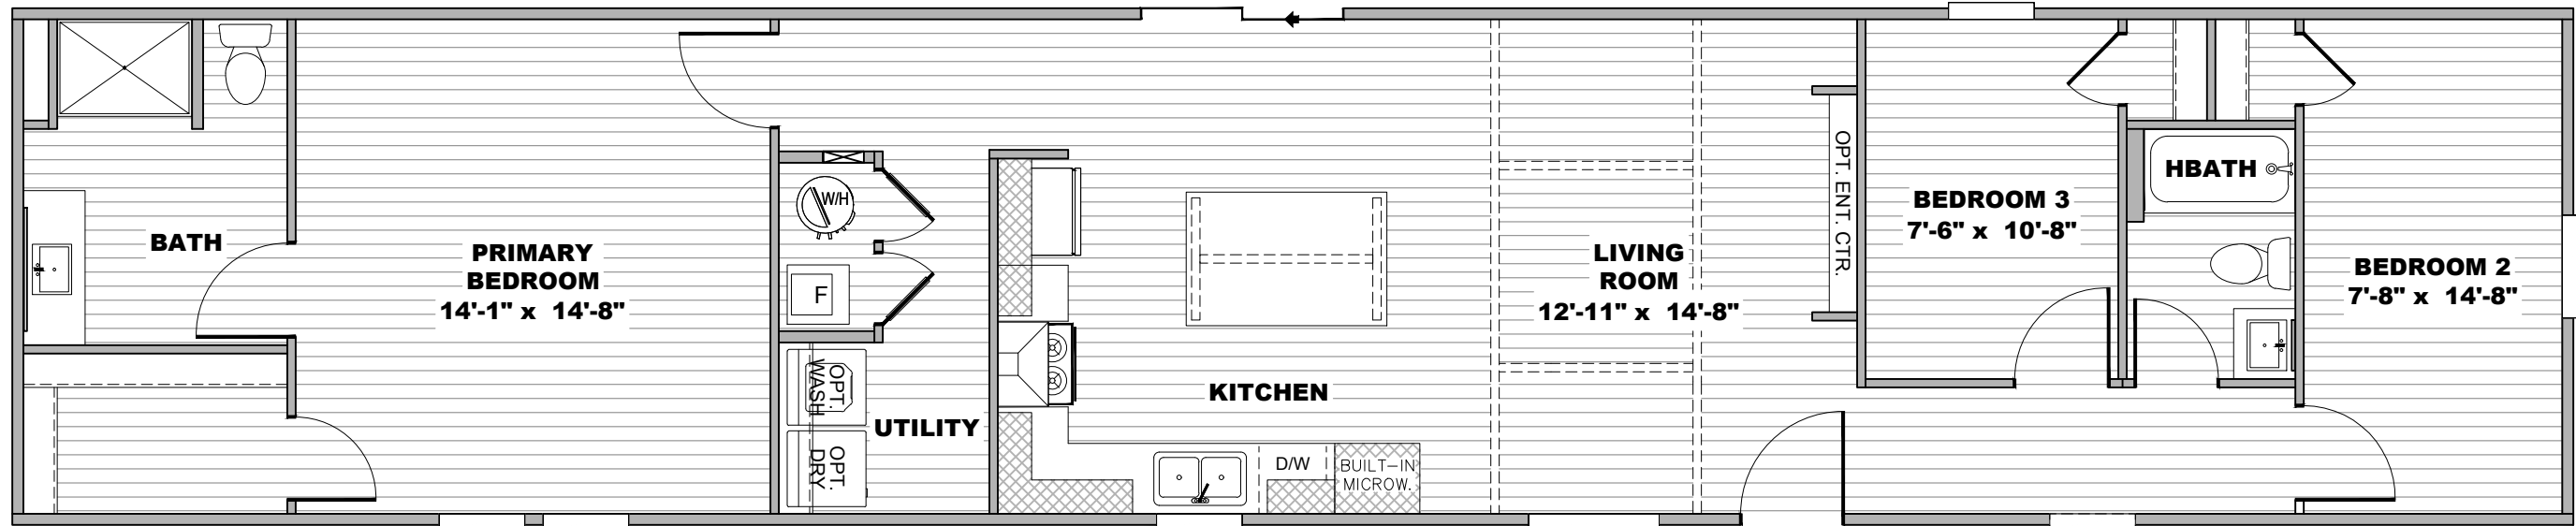


OPT

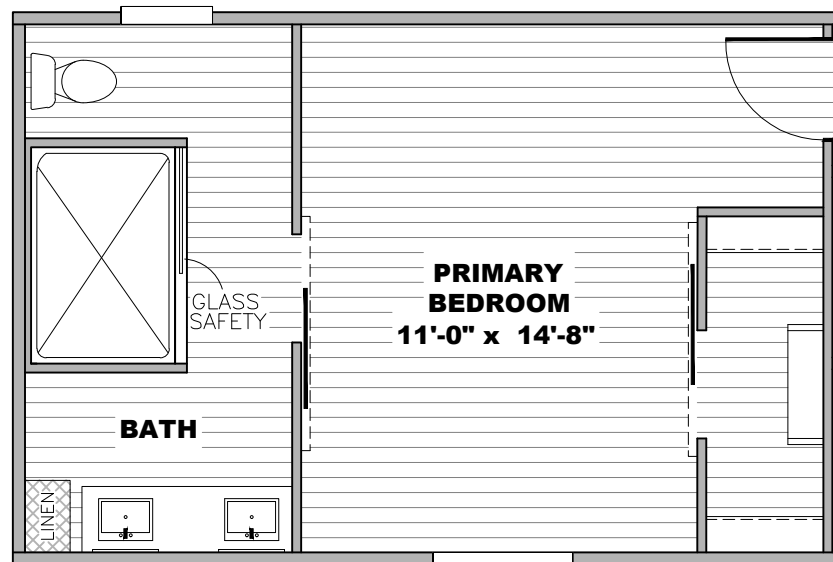

"SUITE PEAK" BATH OPT.

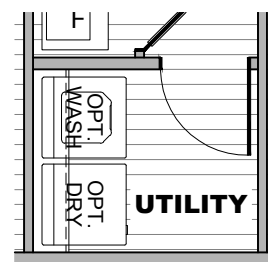

OPT. UTILITY DOOR

 


OPT. ENT. CTR. w/ ELECTRIC F.P.

| | | | | | | |
|--|--------------------------|------|------|------|------|------|
| 20 lb ROOF LOAD SIDEWALL OPENING PIER LOAD 16' BOX WIDTH | SIDEWALL OPENING (FT) | | | | | |
| | REQUIRED PIER LOAD (LBS) | | | | | |
| | 3 | 4 | 5 | 6 | 8 | 10 |
| | 1244 | 1413 | 1581 | 1750 | 2088 | 2425 |

*FOR 30 lb & 40 lb ROOF LOAD REFER TO TABLES 7 & 7a IN THE INSTALLATION MANUAL.

| PIER LEGEND | |
|-------------|-----------------------------|
| | = PIER MAIN BEAM |
| | = PIER PERIMETER |
| | = PIER PORCH/RECESSED ENTRY |

| SERVICE DROP LEGEND | |
|---------------------|---------------------------------|
| | = ELECTRICAL DROP |
| | = WATER INLET |
| | = DWV PLUMBING DROP |
| | = GAS INLET |
| | = COMMUNICATION/DATA PORT INLET |

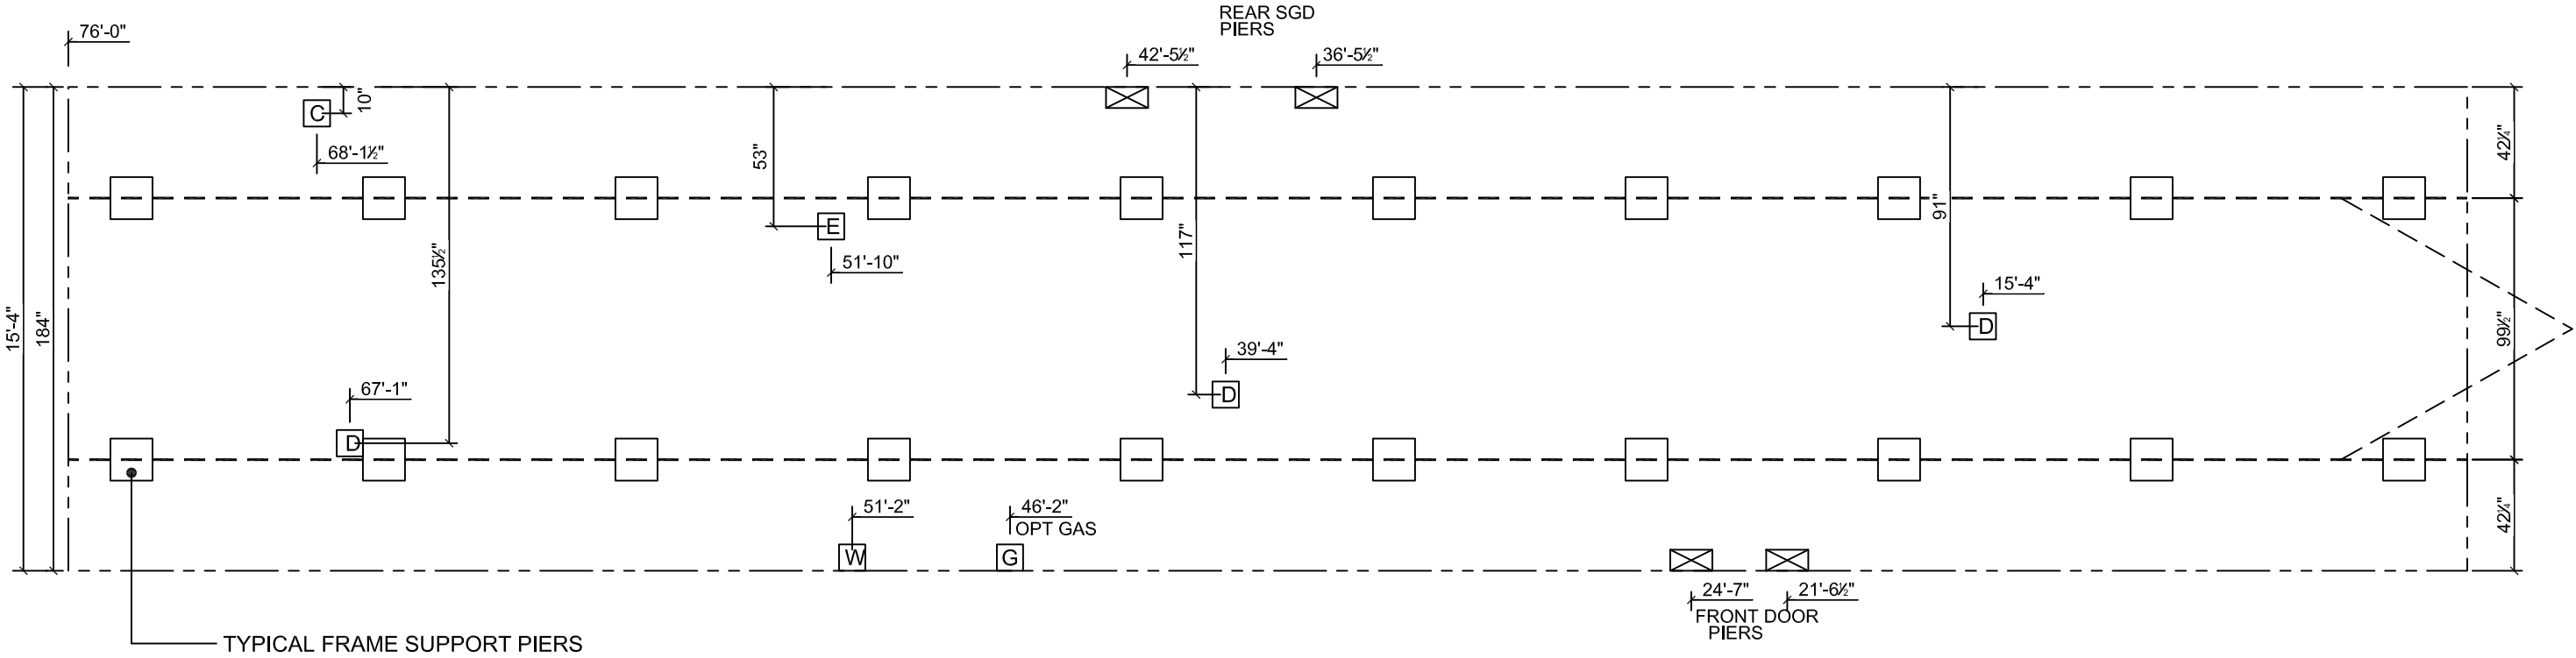

- NOTES:
- REFER TO TABLES 6 AND 6a IN THE INSTALLATION MANUAL FOR LOAD ON FRAME PIER FOOTINGS FOR HOMES THAT DO NOT REQUIRE PERIMETER BLOCKING. REFER TO TABLES 7 AND 7a IN THE INSTALLATION MANUAL FOR LOAD ON FRAME PIER FOOTINGS FOR HOMES THAT REQUIRE PERIMETER BLOCKING. REFER TO TABLES 10 AND 10a TO DETERMINE FOOTING SIZE FOR ALL PIERS.
 - REFER TO TABLE 9 FOR PIER CONFIGURATION AND MAXIMUM ALLOWABLE HEIGHTS. CROSS REFERENCE THE PIER HEIGHT WITH THE MAXIMUM ALLOWABLE FLOOR HEIGHT LISTED IN THE FRAME TIEDOWN CHARTS (TABLE 18, 19, AND 20).
 - THE MAXIMUM SPACING FOR FRAME SUPPORT PIERS FOR 8" I-BEAMS IS 8 FEET, 10" & 12" I-BEAMS IS 10 FEET.
 - SERVICE DROP LOCATIONS IDENTIFIED ARE APPROXIMATE.
 - FLOOR WIDTH SHOWN IS FOR STANDARD PRODUCT ONLY. CONTACT THE MFG FACILITY FOR SPECIFICATIONS OF OPTIONS ORDERED.

| <p>MODEL NAME 76' Pinnacle - The Smokey</p> <p>MODEL NO. PCL16763S</p> <p>BOX SIZE 16' x 76'</p> <p>MODEL SQ. FT. 1,165</p> | <table border="1" style="width: 100%; border-collapse: collapse;"> <tr> <th>REVISION</th> <th>DATE</th> </tr> <tr> <td> </td> <td> </td> </tr> <tr> <td> </td> <td> </td> </tr> <tr> <td> </td> <td> </td> </tr> <tr> <td> </td> <td> </td> </tr> </table> <p>DRAWN BY Parker Merritt</p> <p>DATE DRAWN 11/25/2025</p> <p>DATE PRINTED 1/23/2026</p> <p>SCALE 3/16"=1'</p> <p>PLAN NO. 22s179</p> <p>SHEET NAME FRAME PIERS</p> <p>SHEET NO. SU-1.</p> | REVISION | DATE | | | | | | | | |
|---|---|----------|------|--|--|--|--|--|--|--|--|
| REVISION | DATE | | | | | | | | | | |
| | | | | | | | | | | | |
| | | | | | | | | | | | |
| | | | | | | | | | | | |
| | | | | | | | | | | | |





| REVISION | DATE |
|----------|------|
| | |
| | |
| | |
| | |

| | |
|---------------|----------------------------------|
| MODEL NAME | 76' Pinnacle - The Smokey |
| MODEL NO. | PCL16763S |
| BOX SIZE | 16' x 76' |
| MODEL SQ. FT. | 1,165 |

| | |
|--------------|-----------------------|
| DRAWN BY | Parker Merritt |
| DATE DRAWN | 11/25/2025 |
| DATE PRINTED | 2/16/2026 |
| SCALE | 3/16"=1' |
| PLAN NO. | 22s179 |
| SHEET NAME | ELEC PLAN |
| SHEET NO. | EL-1.1. |


- NOTES:
- ALL CIRCUITS SHOWN ARE FOR REFERENCE AND MAY BE CHANGED BASED ON OPTIONAL COMPONENTS INSTALLED IN THE HOME.
 - REFER TO DAPIA MANUAL FOR SYMBOL CHART.
 - EITHER LIGHT OR RECEPTACLE MUST CONNECT TO SWITCH.
 - EF-1= 50 CFM EXHAUST FAN REQUIRED FOR THERMAL ZONE III THERMAL ZONES I & II MAY USE FAN OR WINDOW W/1.5 SQ. FT. OPENABLE GLASS.
 - EF-2= 50 CFM EXHAUST FAN REQUIRED THERMAL ZONE I, II, AND III.
 - EF-3= 100 CFM RANGE EXHAUST FAN, SWITCH AT HOOD.
 - EF-4= WHOLE HOUSE VENTILATION REQUIREMENTS PER DAPIA MANUAL.
 - REFER TO DAPIA MANUAL OR THE MFG. INSTALLATION INSTRUCTIONS FOR PROPER WIRE SIZE AND BREAKER SIZE FOR SPECIFIC APPLIANCE AND MODEL BEING INSTALLED.
 - ALL SMOKE ALARMS TO BE LOCATED ON THE CEILING.
 - CARBON MONOXIDE ALARMS ARE ONLY REQUIRED WHEN HOME HAS EITHER FUEL BURNING APPLIANCES, IS GARAGE READY OR IS BASEMENT READY. REFERENCE DAPIA MANUAL FOR ADDITIONAL INFORMATION.
 - DIMENSIONS SHOWN ON PRINT ARE APPROXIMATE AND TO BE USED ONLY AS A GUIDELINE.

| CIRCUIT | CIRCUIT # | WIRE | BREAKER | CIRCUIT | CIRCUIT # | WIRE | BREAKER | CIRCUIT | CIRCUIT # | WIRE | BREAKER |
|---------------------|-----------|-------------|---------|----------------|---------------|-------------|---------|---------------------|-----------|------|-------------|
| LIGHT/RECEP | 1A, 3A | 14-2 | 15-SP | DRYER | 5A,7B | SEE NOTE #8 | | BATHROOM | 16A | 12-2 | 20-SP |
| LIGHT/RECEP | 1B, 3B | 14-2 | 15-SP | WATER HEATER | 4A,6B | SEE NOTE #8 | | OPT G/DISP | 9B | | SEE NOTE #8 |
| KITCHEN | 2A,2B | 12-2 | 20-SP | RANGE | 5B,7A | SEE NOTE #8 | | OPT SPA/WP/JAC | 11A,B | | SEE NOTE #8 |
| WASHER | 12A | 12-2 | 20-SP | FURNACE | 6A,8A,B,10A,B | SEE NOTE #8 | | FREEZER | 13A | | SEE NOTE #8 |
| RANG HOOD/MICROWAVE | 15B | SEE NOTE #8 | | OPT D/WASH | 9A | SEE NOTE #8 | | OPT ELEC, FIREPLACE | N/A | | SEE NOTE #8 |
| OPT. GAS RANG | 15A | SEE NOTE #8 | | SMOKE/CO DECT. | 4B | SEE NOTE #8 | | | | | |
| | | | | REFER | 12B | SEE NOTE #8 | | | | | |

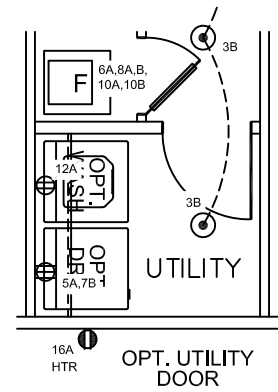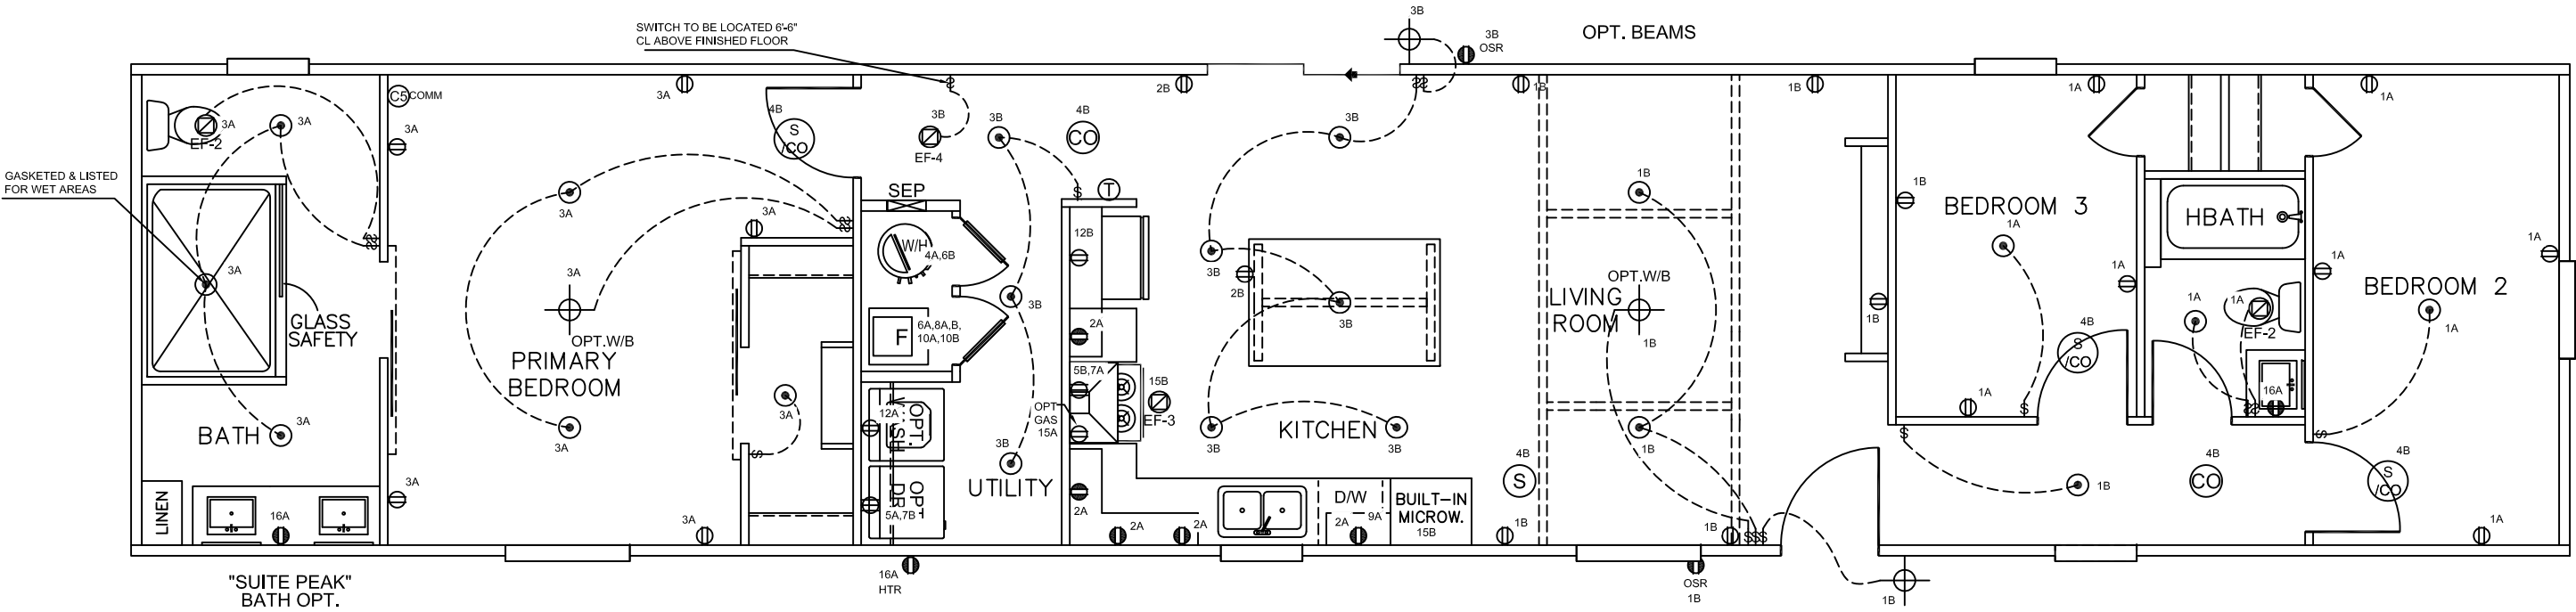




"SUITE PEAK" BATH OPT.

THIRD PARTY SEAL

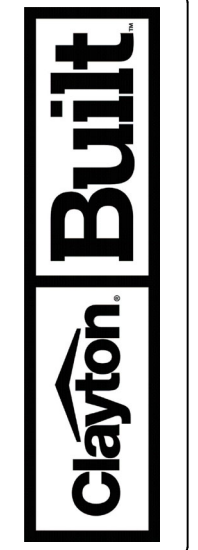

- NOTES:
- ALL CIRCUITS SHOWN ARE FOR REFERENCE AND MAY BE CHANGED BASED ON OPTIONAL COMPONENTS INSTALLED IN THE HOME.
 - REFER TO DAPIA MANUAL FOR SYMBOL CHART.
 - EITHER LIGHT OR RECEPTACLE MUST CONNECT TO SWITCH.
 - EF-1= 50 CFM EXHAUST FAN REQUIRED FOR THERMAL ZONE III THERMAL ZONES I & II MAY USE FAN OR WINDOW W/1.5 SQ. FT. OPENABLE GLASS.
 - EF-2= 50 CFM EXHAUST FAN REQUIRED THERMAL ZONE I, II, AND III.
 - EF-3= 100 CFM RANGE EXHAUST FAN, SWITCH AT HOOD.
 - EF-4= WHOLE HOUSE VENTILATION REQUIREMENTS PER DAPIA MANUAL.
 - REFER TO DAPIA MANUAL OR THE MFG. INSTALLATION INSTRUCTIONS FOR PROPER WIRE SIZE AND BREAKER SIZE FOR SPECIFIC APPLIANCE AND MODEL BEING INSTALLED.
 - ALL SMOKE ALARMS TO BE LOCATED ON THE CEILING.
 - CARBON MONOXIDE ALARMS ARE ONLY REQUIRED WHEN HOME HAS EITHER FUEL BURNING APPLIANCES, IS GARAGE READY OR IS BASEMENT READY. REFERENCE DAPIA MANUAL FOR ADDITIONAL INFORMATION.
 - DIMENSIONS SHOWN ON PRINT ARE APPROXIMATE AND TO BE USED ONLY AS A GUIDELINE.

| CIRCUIT | CIRCUIT # | WIRE | BREAKER | CIRCUIT | CIRCUIT # | WIRE | BREAKER | CIRCUIT | CIRCUIT # | WIRE | BREAKER |
|---------------------|-----------|------|-------------|----------------|---------------|------|-------------|---------------------|-----------|------|-------------|
| LIGHT/RECEP | 1 A, 3A | 14-2 | 15-SP | DRYER | 5A,7B | | SEE NOTE #8 | BATHROOM | 16A | 12-2 | 20-SP |
| LIGHT/RECEP | 1 B, 3B | 14-2 | 15-SP | WATER HEATER | 4A,6B | | SEE NOTE #8 | OPT G/DISP | 9B | | SEE NOTE #8 |
| KITCHEN | 2A,2B | 12-2 | 20-SP | RANGE | 5B,7A | | SEE NOTE #8 | OPT SPA/WP/JAC | 11A,B | | SEE NOTE #8 |
| WASHER | 12A | 12-2 | 20-SP | FURNACE | 6A,8A,B,10A,B | | SEE NOTE #8 | FREEZER | 13A | | SEE NOTE #8 |
| RANG HOOD/MICROWAVE | 15B | | SEE NOTE #8 | OPT D/WASH | 9A | | SEE NOTE #8 | OPT ELEC. FIREPLACE | N/A | | SEE NOTE #8 |
| OPT. GAS RANG | 15A | | SEE NOTE #8 | SMOKE/CO DECT. | 4B | | SEE NOTE #8 | | | | |
| | | | | REFER | 12B | | SEE NOTE #8 | | | | |

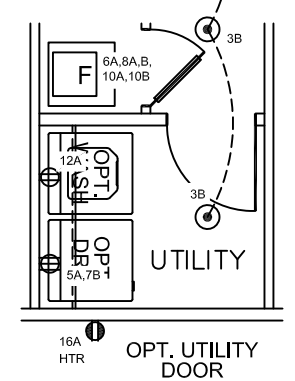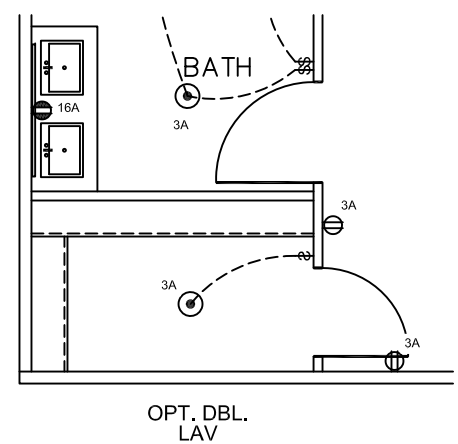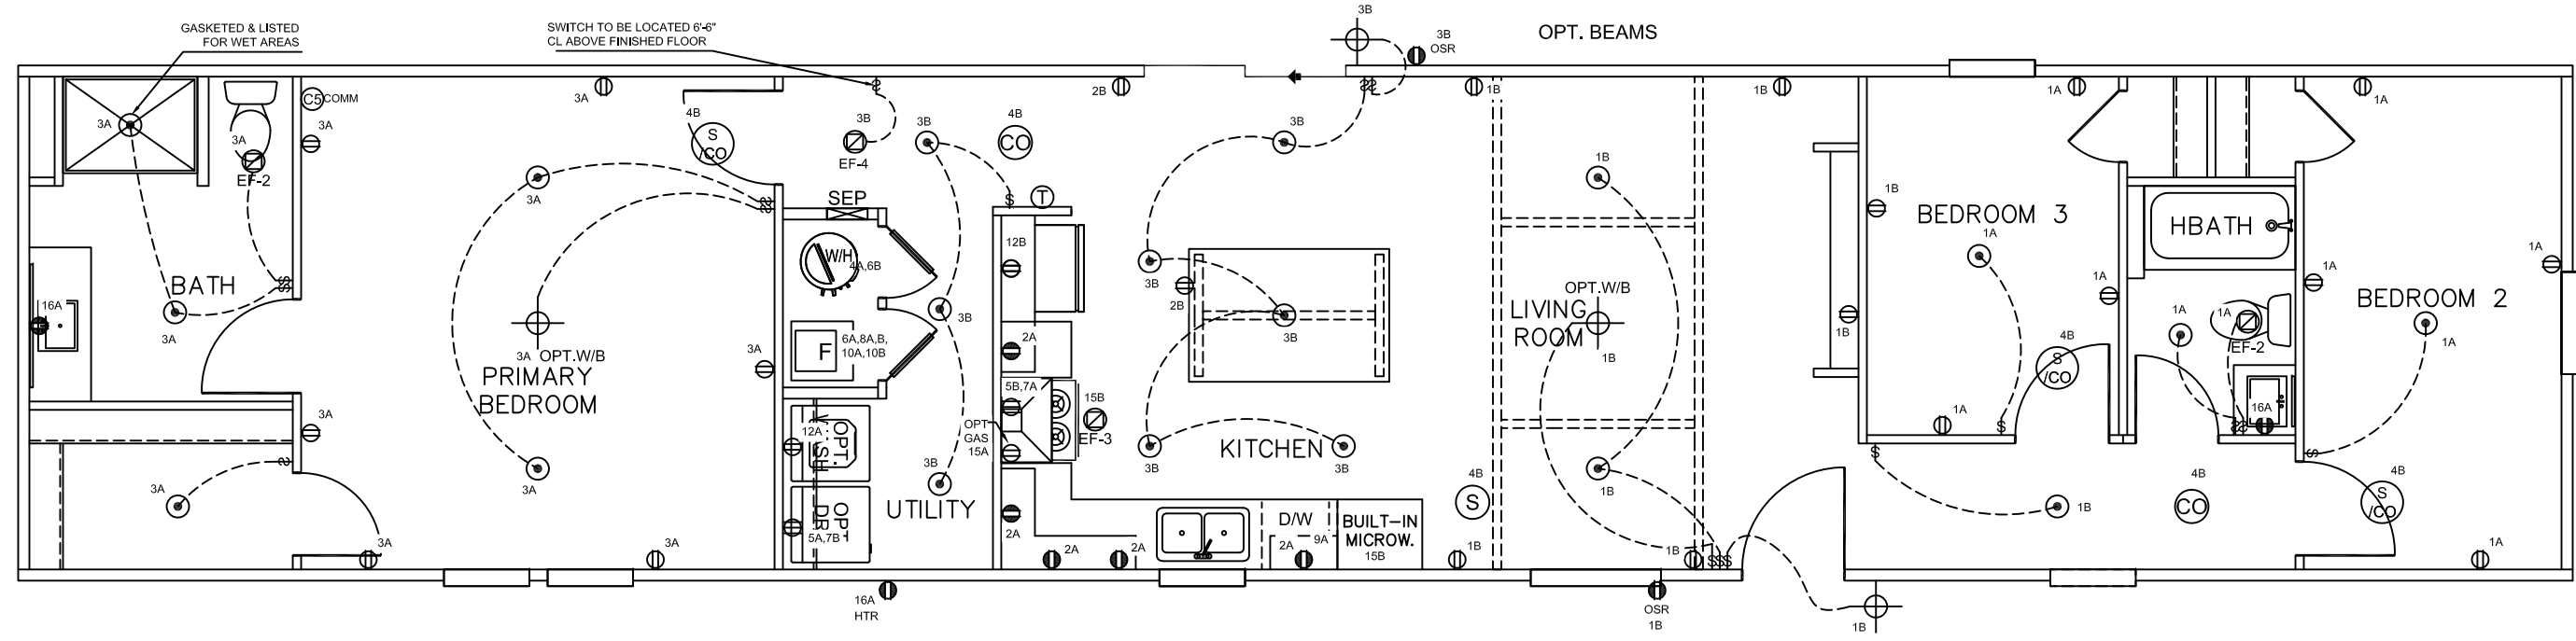

| REVISION | DATE |
|----------|------|
| | |
| | |
| | |
| | |


| | |
|---------------|---------------------------|
| MODEL NAME | 76' Pinnacle - The Smokey |
| MODEL NO. | PCL16763S |
| BOX SIZE | 16' x 76' |
| MODEL SQ. FT. | 1,165 |

| | |
|--------------|----------------|
| DRAWN BY | Parker Merritt |
| DATE DRAWN | 11/25/2025 |
| DATE PRINTED | 2/13/2026 |
| SCALE | 3/16"=1' |
| PLAN NO. | 22s179 |

| | |
|------------|-----------|
| SHEET NAME | ELEC PLAN |
| SHEET NO. | EL-1. |



THIRD PARTY SEAL

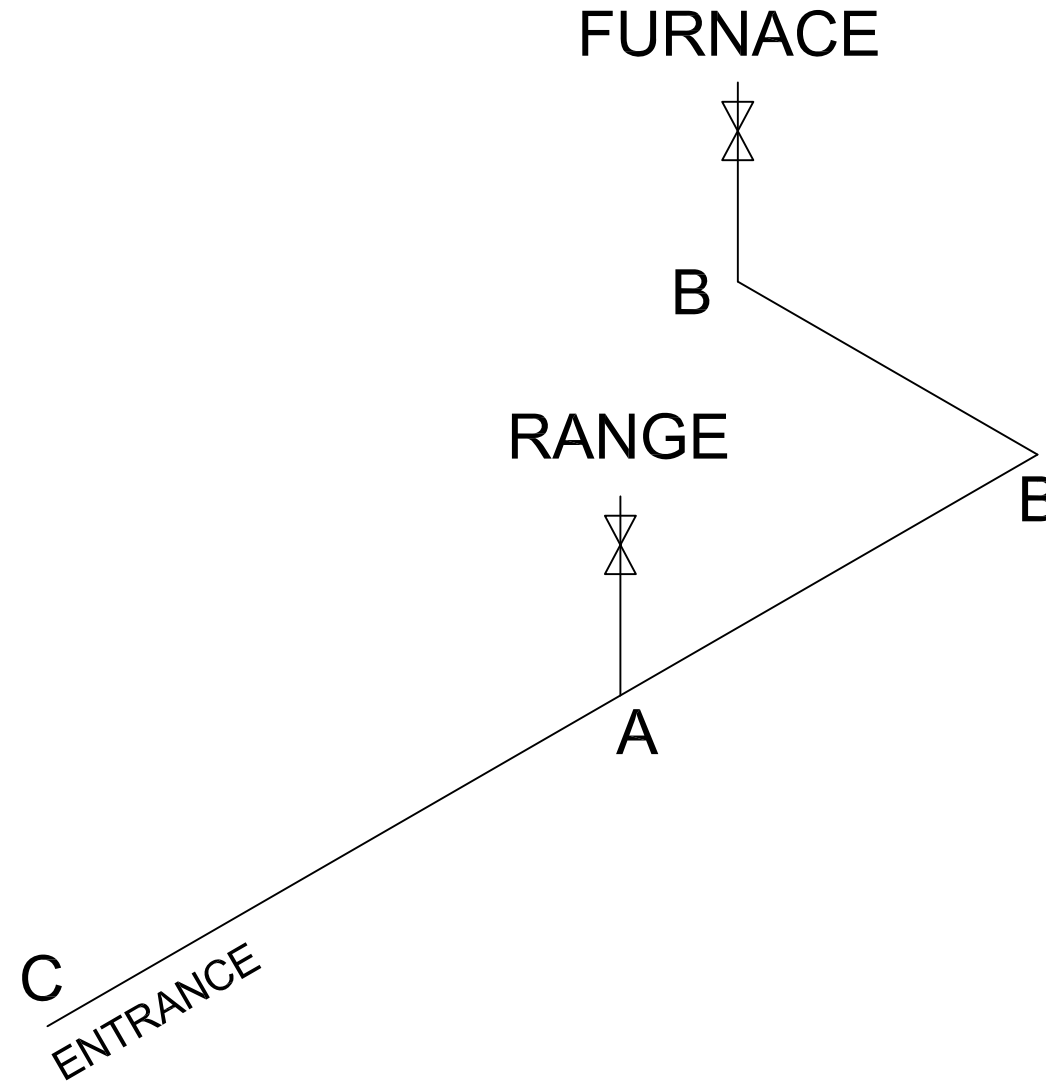MDL= 20'



NOTES:

- 1) ALL PIPE IS 3/4" I.D.CAST
(EXCEPT WHERE NOTED OTHERWISE)
- 2) MDL=MAX. DETERMINED LENGTH OF PIPE
- 3) FITTING MAY BE ADDED OR SUBTRACTED TO TRAVERSE VARIATIONS IN AXLE QUANTITY, PLACEMENT, AND FRAME TYPE.
- 4) INLET LOCATION MAY VARY TO STAY WITHIN MAX. DETERMINED LENGTH
- 5) ALL RISERS ARE 1/2" UNLESS OTHERWISE NOTED

| GAS LINE SIZE CHART | |
|---|--------|
|  | = 1" |
|  | = 3/4" |

| LEGEND | | APPLIANCE BTU'S RATINGS MAX. INPUT | | |
|--------|----------|------------------------------------|--------|-------|
| SYM | FITTINGS | | | |
| A | TEE | FURNACE | 40,000 | BTU'S |
| B | 90 ELL | W/H | N/A | BTU'S |
| ∩ | VALVE | RANGE | 52,000 | BTU'S |
| C | CAP | DRYER | N/A | BTU'S |



| REVISION | DATE |
|----------|------|
| | |
| | |
| | |

| | |
|---------------|---------------------------|
| MODEL NAME | 76' Pinnacle - The Smokey |
| MODEL NO. | PCL16763S |
| BOX SIZE | 16' x 76' |
| MODEL SQ. FT. | 1,165 |

DRAWN BY
Parker Merritt

DATE DRAWN
11/25/2025


DATE PRINTED
12/1/2025

SCALE
3/16"=1'

PLAN NO.
22s179

SHEET NAME
GAS LINES

SHEET NO.
PL-5.

APPROVED  **APPROVED**

DEC 09 2025

Federal Manufactured
Home Construction
And Safety Standards 6

THIRD PARTY SEAL



| REVISION | DATE |
|----------|------|
| | |
| | |
| | |

| | |
|---------------|---------------------------|
| MODEL NAME | 76' Pinnacle - The Smokey |
| MODEL NO. | PCL16763S |
| BOX SIZE | 16' x 76' |
| MODEL SQ. FT. | 1,165 |

DRAWN BY
Parker Merritt

DATE DRAWN
11/25/2025

DATE PRINTED
12/5/2025


SCALE
3/16"=1'

PLAN NO.
22s179

SHEET NAME
D.W.V & SUPPLY

SHEET NO.
PL-1.

File Path: C:\Users\MerrittP\OneDrive - Clayton Homes\Desktop\AutoCAD\1922 - Maynardville\Pinnacle Series\22s179\22s179.dwg, Last Saved By: MerrittP, Saved Date: 12/5/2025 12:11 PM

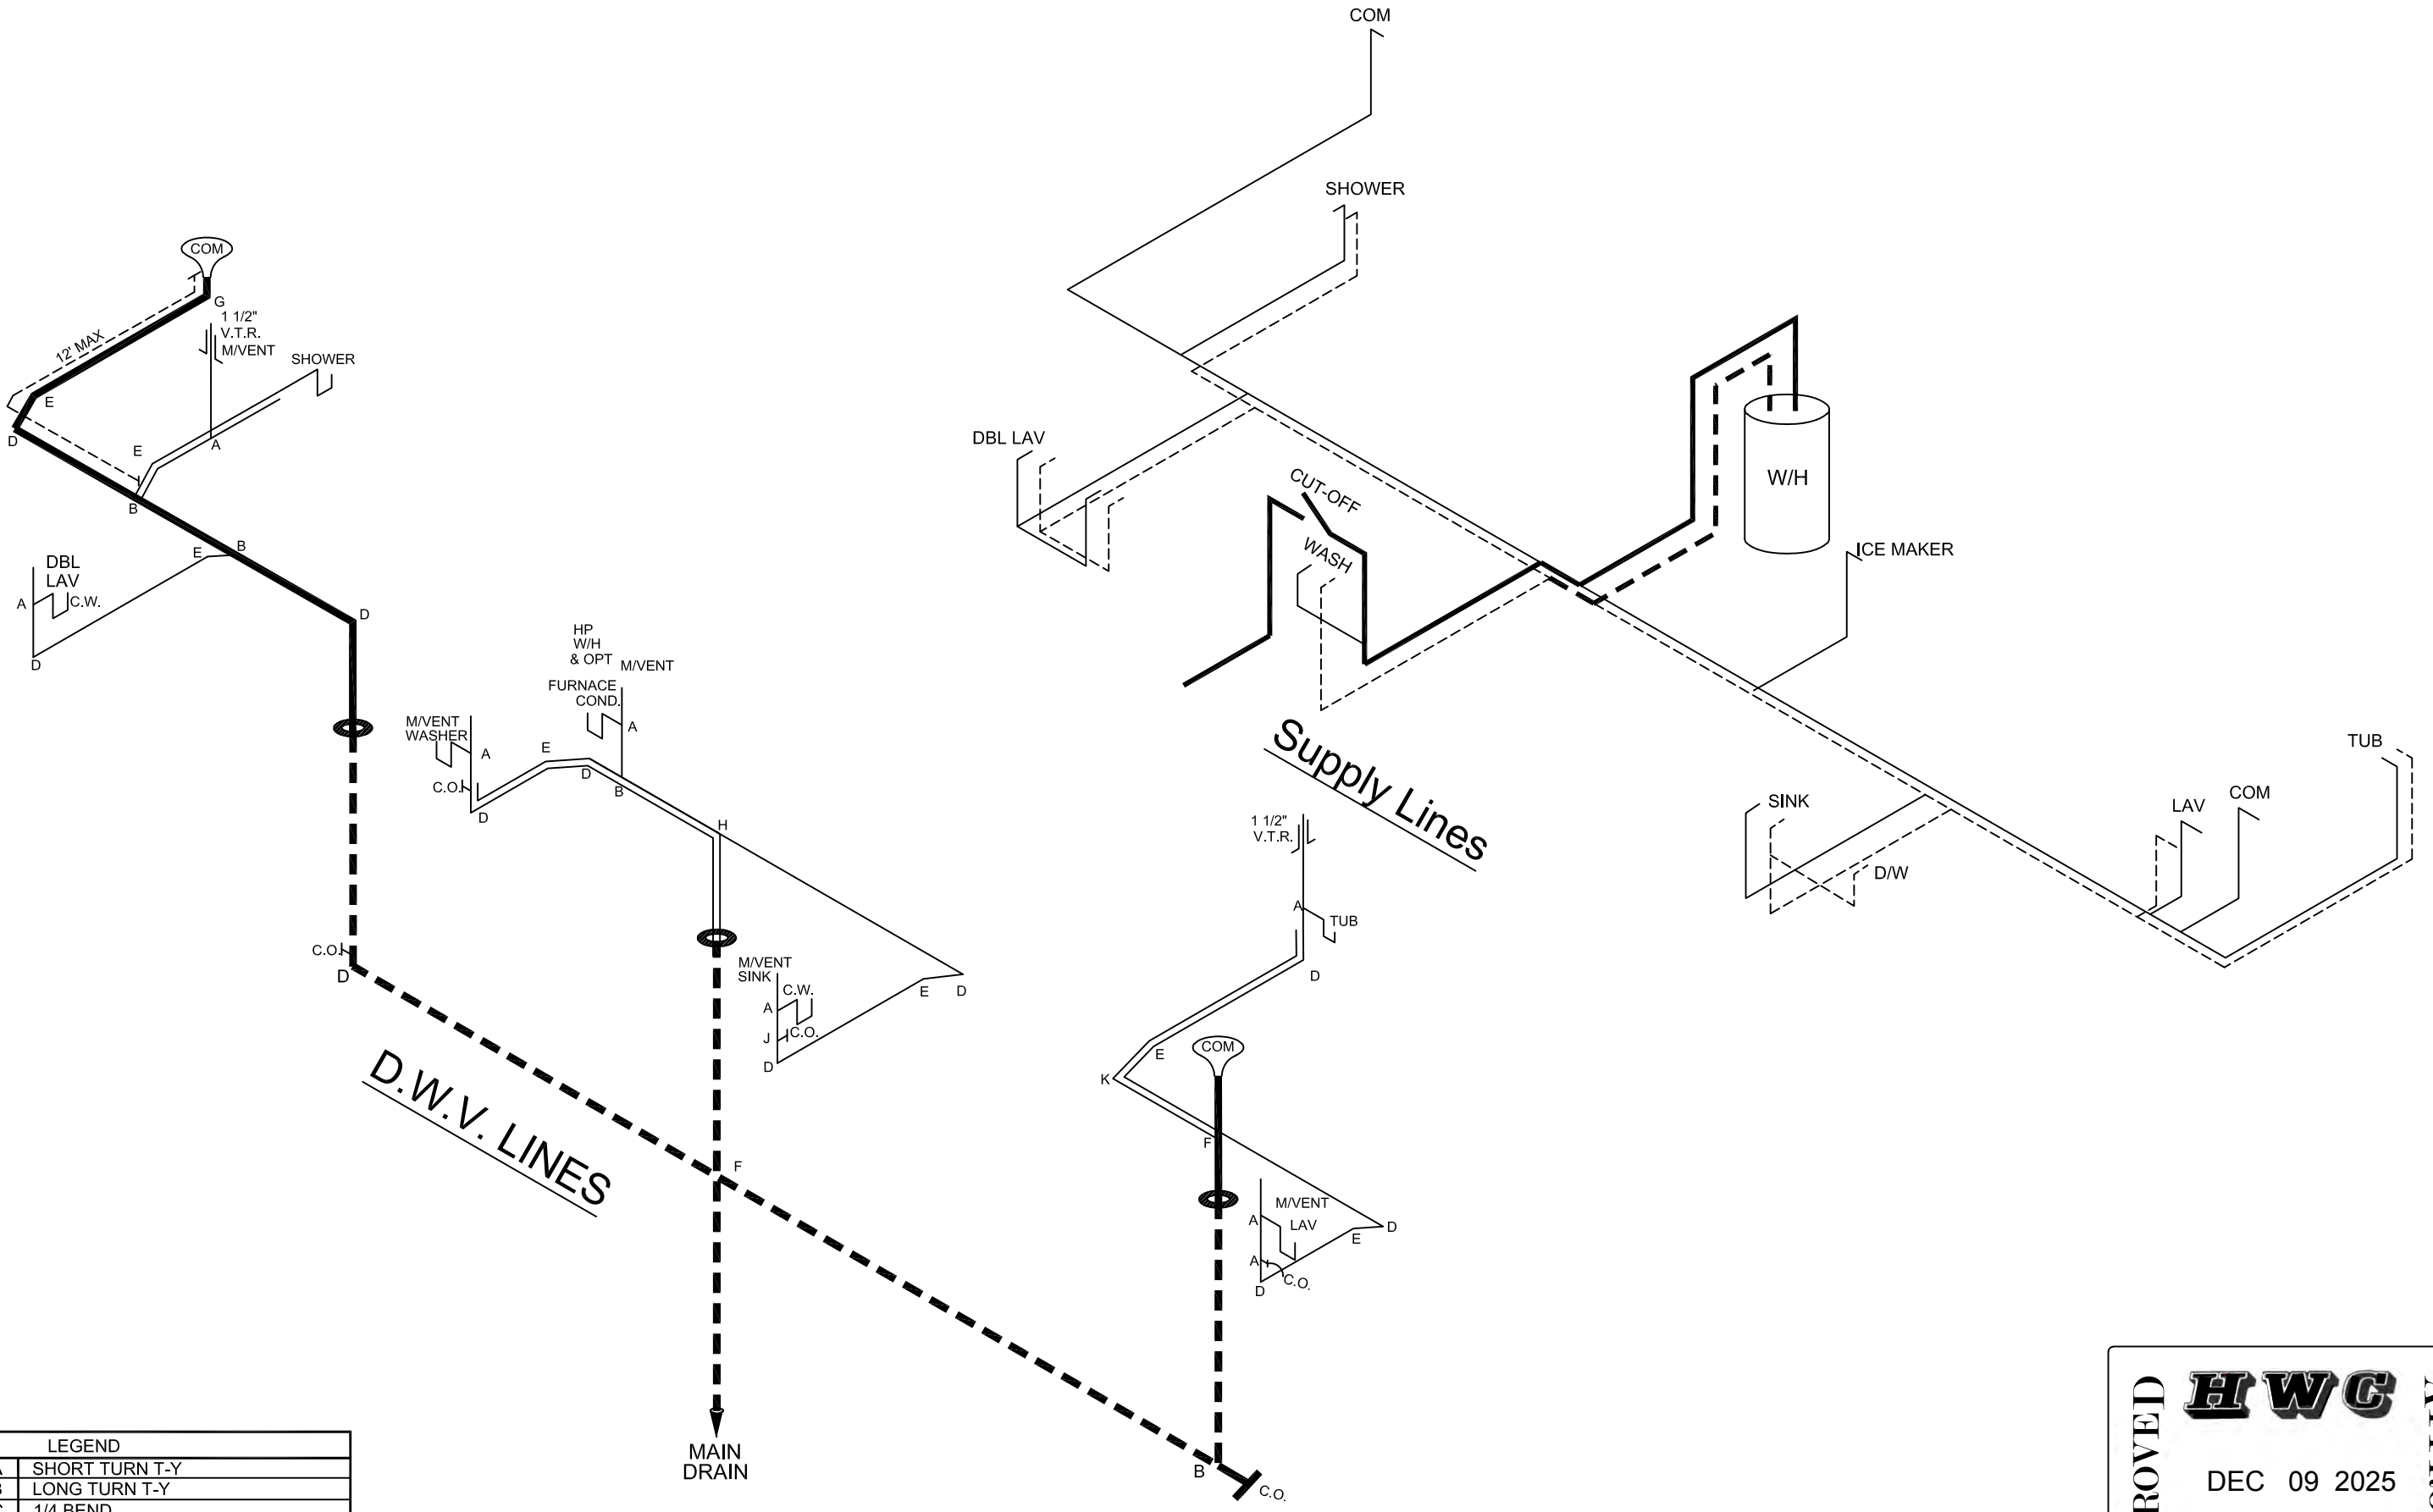

| LEGEND | |
|--------|------------------------|
| A | SHORT TURN T-Y |
| B | LONG TURN T-Y |
| C | 1/4 BEND |
| D | LONG SWEEP 1/4 BEND |
| E | 45 ELL |
| F | DBL. SANITARY TEE |
| G | 4x3 CLOSET ELL |
| H | DOUBLE ELL |
| I | 22 1/2° ELL |
| J | 45° Y |
| K | LONG TURN STREET ELBOW |
| L | 45 FTG ELL |

| DWV LINE SIZE CHART | |
|---------------------|----------|
| | = 3" |
| | = 2" |
| | = 1 1/2" |

NOTE:
DASHED LINES INDICATE HOT WATER
SOLID LINES INDICATE COLD WATER

| | |
|--|--------|
| | = 3/4" |
| | = 1/2" |

APPROVED **APPROVED**


DEC 09 2025

Federal Manufactured
Home Construction
And Safety Standards


THIRD PARTY SEAL



REAR EXTERIOR ELEVATION

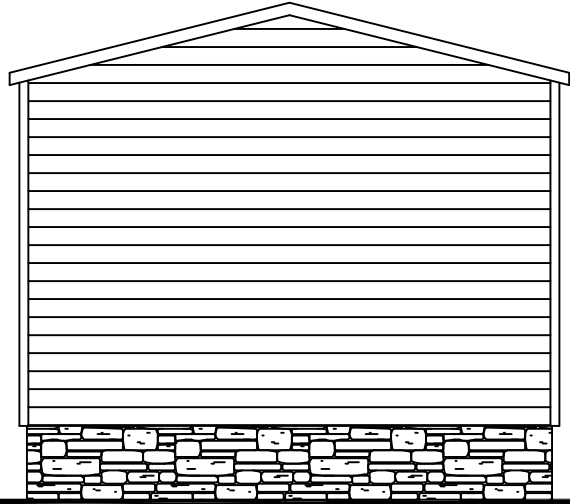


REAR END EXTERIOR ELEVATION

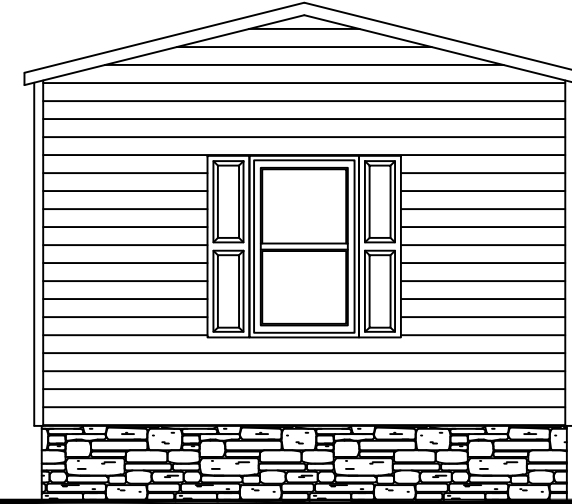

HITCH END EXTERIOR ELEVATION



FRONT EXTERIOR ELEVATION
SUITE PEAK BATH OPT.

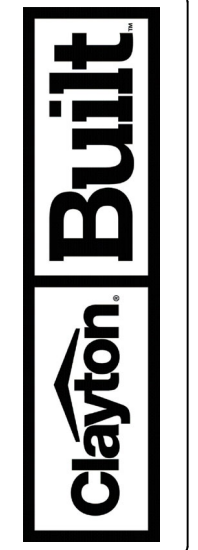

| REVISION | DATE |
|----------|------|
| | |
| | |
| | |

| | |
|---------------|---------------------------|
| MODEL NAME | 76' Pinnacle - The Smokey |
| MODEL NO. | PCL16763S |
| BOX SIZE | 16' x 76' |
| MODEL SQ. FT. | 1,165 |

DRAWN BY
Parker Merritt

DATE DRAWN
11/25/2025

DATE PRINTED
2/16/2026

SCALE
3/16"=1'
* UNLESS OTHERWISE NOTED


PLAN NO.
22s179

SHEET NAME
OPT.
EXTERIORS


SHEET NO.
EX-1.1.




REAR EXTERIOR ELEVATION

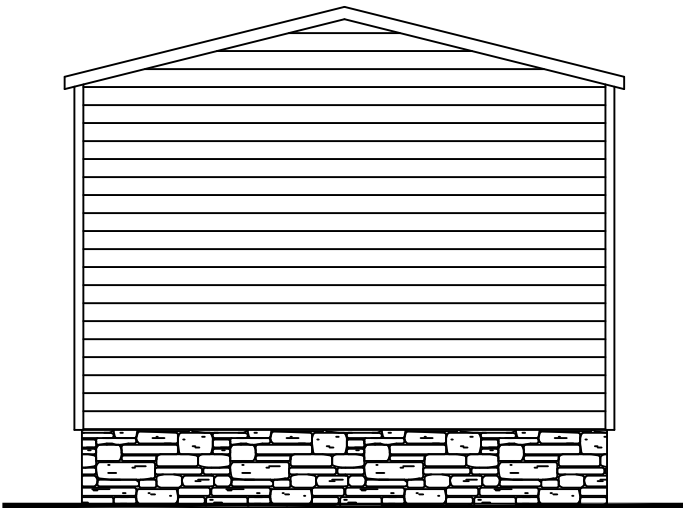


REAR END EXTERIOR ELEVATION

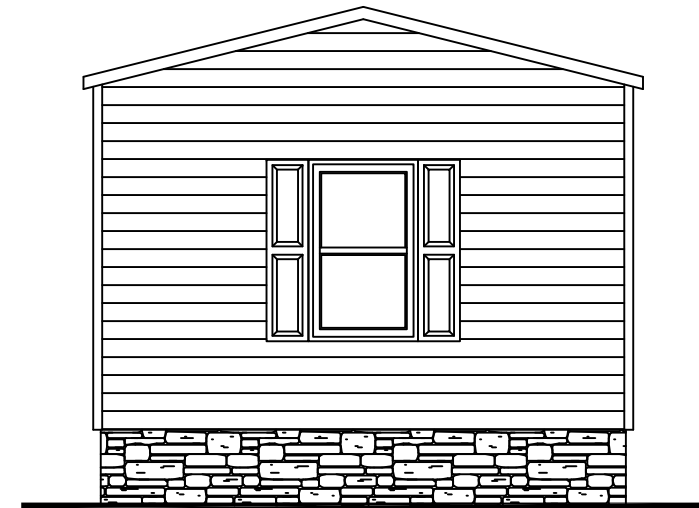

HITCH END EXTERIOR ELEVATION

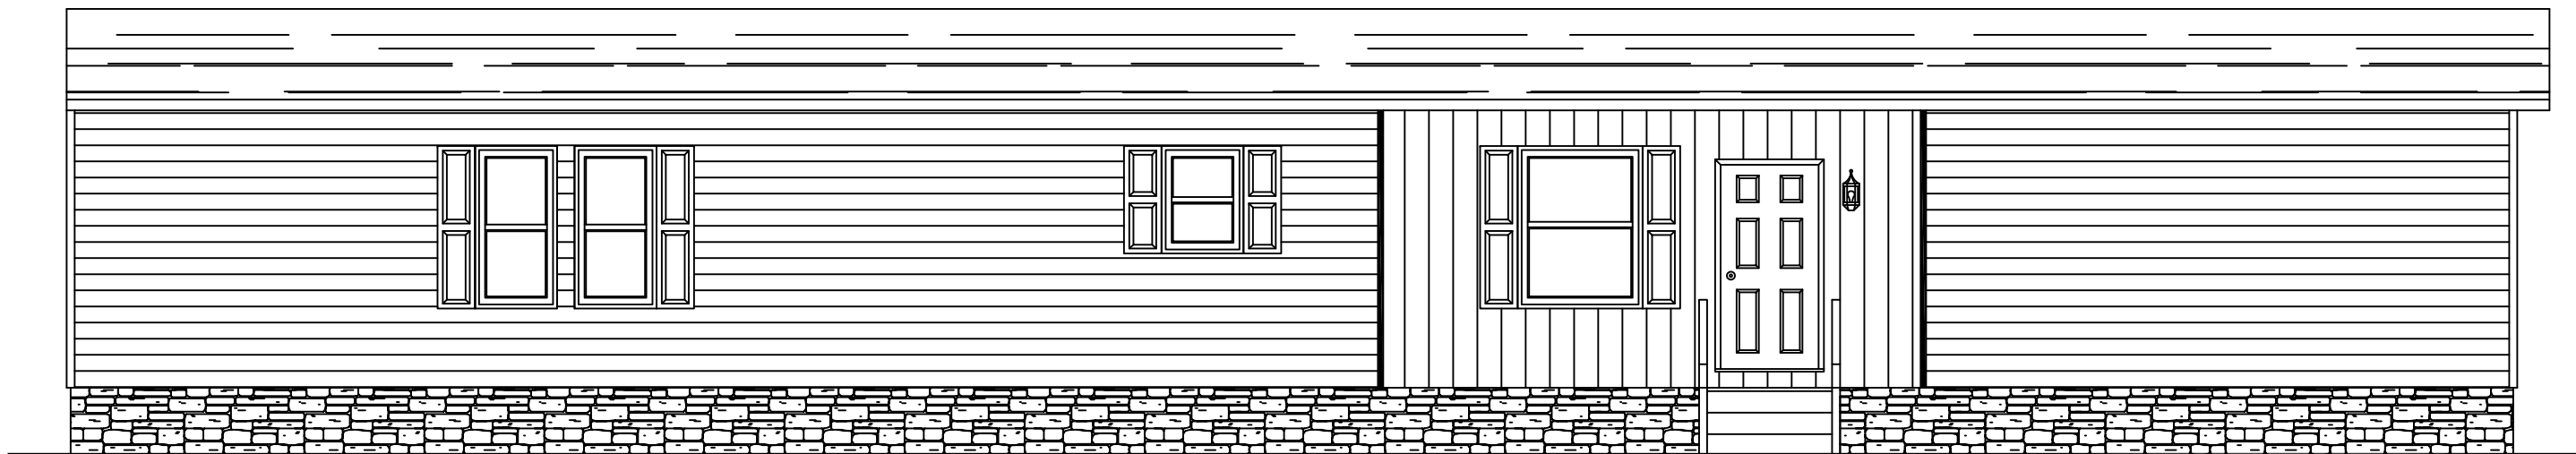

FRONT EXTERIOR ELEVATION

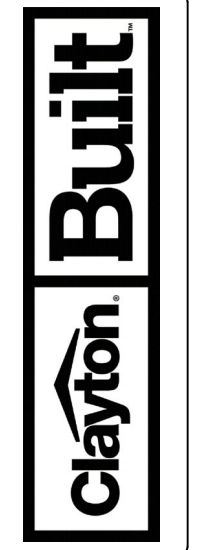

| REVISION | DATE |
|----------|------|
| | |
| | |
| | |

| | |
|---------------|---------------------------|
| MODEL NAME | 76' Pinnacle - The Smokey |
| MODEL NO. | PCL16763S |
| BOX SIZE | 16' x 76' |
| MODEL SQ. FT. | 1,165 |

DRAWN BY
Parker Merritt

DATE DRAWN
11/25/2025

DATE PRINTED
2/16/2026

SCALE
3/16"=1'
* UNLESS OTHERWISE NOTED

PLAN NO.
22s179

SHEET NAME
EXTERIORS

SHEET NO.
EX-1.

Description of Materials

U.S. Department of Housing
and Urban Development
Department of Veterans Affairs
Farmers Home Administration

OMB Control No. 2502-0313
(exp. 05/31/2011)

Public reporting burden for this collection of information is estimated to average 30 minutes per response, including the time for reviewing instructions, searching existing data sources, gathering and maintaining the data needed, and completing and reviewing the collection of information. This agency may not collect this information, and you are not required to complete this form, unless it displays a currently valid OMB control number.

The National Housing Act (12 USC 1703) authorizes insuring financial institutions against default losses on single family mortgages. HUD must evaluate the acceptability and value of properties to be insured. The information collected here will be used to determine if proposed construction meets regulatory requirements and if the property is suitable for mortgage insurance. Response to this information collection is mandatory. No assurance of confidentiality is provided.

Proposed Construction Under Construction No. _____ (To be inserted by HUD, VA or FmHA)

Property address (Include City and State)

Name and address of Mortgagor or Sponsor

Name and address of Contractor or Builder

Instructions

- For additional information on how this form is to be submitted, number of copies, etc., see the instructions applicable to the HUD Application for Mortgage Insurance, VA Request for Determination of Reasonable Value, or FmHA Property Information and Appraisal Report, as the case may be.
- Describe all materials and equipment to be used, whether or not shown on the drawings, by marking an X in each appropriate check-box and entering the information called for each space. If space is inadequate, enter "See misc." and describe under item 27 or on an attached sheet. **The use of paint containing more than the percentage of lead by weight permitted by law is prohibited.**
- Work not specifically described or shown will not be considered unless required, then the minimum acceptable will be assumed. Work exceeding minimum requirements cannot be considered unless specifically described.
- Include no alternates, "or equal" phrases, or contradictory items. (Consideration of a request for acceptance of substitute materials or equipment is not thereby precluded.)
- Include signatures required at the end of this form.
- The construction shall be completed in compliance with the related drawings and specifications, as amended during processing. The specifications include this Description of Materials and the applicable Minimum Property Standards.

1. Excavation

Bearing soil, type _____

2. Foundations

Footings concrete mix _____ strength psi _____ Reinforcing _____

Foundation wall material _____ Reinforcing _____

Interior foundation wall material _____ Party foundation wall _____

Columns material and sizes _____ Piers material and reinforcing _____

Girders material and sizes _____ Sills material _____

Basement entrance areaway _____ Window areaways _____

Waterproofing _____ Footing drains _____

Termite protection _____

Basementless space ground cover _____ insulation _____ foundation vents _____

Special foundations _____

Additional information

3. Chimneys

Material _____ Prefabricated (make and size) _____

Flue lining material _____ Heater flue size _____ Fireplace flue size _____

Vents (material and size) gas or oil heater _____ water heater _____

Additional information

4. Fireplaces

Type solid fuel gas-burning circulator (make and size) _____ Ash dump and clean-out _____

Fireplace facing _____ lining _____ hearth _____ mantel _____

Additional information

5. Exterior Walls

Wood frame wood grade, and species _____ Corner bracing Building paper or felt _____

Sheathing _____ thickness _____ width _____ solid spaced _____ o.c. diagonal _____

Siding _____ grade _____ type _____ size _____ exposure _____ fastening _____

Shingles _____ grade _____ type _____ size _____ exposure _____ fastening _____

Stucco _____ thickness _____ Lath _____ weight _____ lb.

Masonry veneer _____ Sills _____ Lintels _____ Base flashing _____

Masonry solid faced stuccoed total wall thickness _____ facing thickness _____ facing material _____

Backup material _____ thickness _____ bonding _____

Door sills _____ Window sills _____ Lintels _____ Base flashing _____

Interior surfaces dampproofing, _____ coats of _____ furring _____

Additional information _____

Exterior painting material _____ number of coats _____

Gable wall construction same as main walls other construction _____

6. Floor Framing

Joists wood, grade, and species _____ other _____ bridging _____ anchors _____

Concrete slab basement floor first floor ground supported self-supporting mix _____ thickness _____

reinforcing _____ insulation _____ membrane _____

Fill under slab material _____ thickness _____

Additional information _____

7. Subflooring (Describe underflooring for special floors under item 21)

Material grade and species _____ size _____ type _____

Laid first floor second floor attic _____ sq. ft. diagonal right angles

Additional information _____

8. Finish Flooring (Wood only. Describe other finish flooring under item 21)

| Location | Rooms | Grade | Species | Thickness | Width | Bldg. Paper | Finish |
|--------------|---------|-------|---------|-----------|-------|-------------|--------|
| First floor | | | | | | | |
| Second floor | | | | | | | |
| Attic floor | sq. ft. | | | | | | |

Additional information _____

9. Partition Framing

Studs wood, grade, and species _____ size and spacing _____ Other _____

Additional information _____

10. Ceiling Framing

Joists wood, grade, and species _____ Other _____ Bridging _____

Additional information _____

11. Roof Framing

Rafters wood, grade, and species _____ Roof trusses (see detail) grade and species _____

Additional information _____

12. Roofing

Sheathing wood, grade, and species _____ solid spaced _____ o.c.

Roofing _____ grade _____ size _____ type _____

Underlay _____ weight or thickness _____ size _____ fastening _____

Built-up roofing _____ number of plies _____ surfacing material _____

Flashing material _____ gage or weight _____ gravel stops snow guards

Additional information _____

13. Gutters and Downspouts

Gutters material _____ gage or weight _____ size _____ shape _____
Downspouts material _____ gage or weight _____ size _____ shape _____ number _____
Downspouts connected to Storm sewer sanitary sewer dry-well Splash blocks material and size _____
Additional information _____

14. Lath and Plaster

Lath walls ceilings material _____ weight or thickness _____ Plaster coats _____ finish _____
Dry-wall walls ceilings material _____ thickness _____ finish _____
Joint treatment _____

15. Decorating (Paint, wallpaper, etc.)

| Rooms | Wall Finish Material and Application | Ceiling Finish Material and Application |
|---------|--------------------------------------|---|
| Kitchen | | |
| Bath | | |
| Other | | |

Additional information _____

16. Interior Doors and Trim

Doors type _____ material _____ thickness _____
Door trim type _____ material _____ Base type _____ material _____ size _____
Finish doors _____ trim _____
Other trim (item, type and location) _____
Additional information _____

17. Windows

Windows type _____ make _____ material _____ sash thickness _____
Glass grade _____ sash weights balances, type _____ head flashing _____
Trim type _____ material _____ Paint _____ number coats _____
Weatherstripping type _____ material _____ Storm sash, number _____
Screens full half type _____ number _____ screen cloth material _____
Basement windows type _____ material _____ screens, number _____ Storm sash, number _____
Special windows _____
Additional information _____

18. Entrances and Exterior Detail

Main entrance door material _____ width _____ thickness _____ Frame material _____ thickness _____
Other entrance doors material _____ width _____ thickness _____ Frame material _____ thickness _____
Head flashing _____ Weatherstripping type _____ saddles _____
Screen doors thickness _____ number _____ screen cloth material _____ Storm doors thickness _____ number _____
Combination storm and screen doors thickness _____ number _____ screen cloth material _____
Shutters hinged fixed Railings _____ Attic louvers _____
Exterior millwork grade and species _____ Paint _____ number coats _____
Additional information _____

19. Cabinets and Interior Detail

Kitchen cabinets, wall units material _____ lineal feet of shelves _____ shelf width _____
Base units material _____ counter top _____ edging _____
Back and end splash _____ Finish of cabinets _____ number coats _____
Medicine cabinets make _____ model _____
Other cabinets and built-in furniture _____
Additional information _____

20. Stairs

| Stair | Treads | | Risers | | Strings | | Handrail | | Balusters | |
|----------|----------|-----------|----------|-----------|----------|------|----------|------|-----------|------|
| | Material | Thickness | Material | Thickness | Material | Size | Material | Size | Material | Size |
| Basement | | | | | | | | | | |
| Main | | | | | | | | | | |
| Attic | | | | | | | | | | |

Disappearing make and model number _____

Additional information _____

21. Special Floors and Wainscot (Describe Carpet as listed in Certified Products Directory)

| Floors | Location | Material, Color, Border, Sizes, Gage, Etc. | Threshold Material | Wall Base Material | Underfloor Material |
|--------|----------|--|--------------------|--------------------|---------------------|
| | Kitchen | | | | |
| | Bath | | | | |
| | | | | | |

| Wainscot | Location | Material, Color, Border, Cap. Sizes, Gage, Etc. | Height | Height Over Tub | Height in Showers (From Floor) |
|----------|----------|---|--------|-----------------|--------------------------------|
| | Bath | | | | |
| | | | | | |
| | | | | | |

Additional information _____

22. Plumbing

| Fixture | Number | Location | Make | MFR's Fixture Identification No. | Size | Color |
|-----------------|--------|----------|------|----------------------------------|------|-------|
| Sink | | | | | | |
| Lavatory | | | | | | |
| Water closet | | | | | | |
| Bathtub | | | | | | |
| Shower over tub | | | | | | |
| Stall shower | | | | | | |
| Laundry trays | | | | | | |
| | | | | | | |
| | | | | | | |

Bathroom accessories Recessed material _____ number _____ Attached material _____ number _____

Additional information _____

Curtain rod Door Shower pan material _____ * (Show and describe individual system in complete detail in separate drawings and specifications according to requirements.)

Water supply public community system individual (private) system*

Sewage disposal public community system individual (private) system*

House drain (inside) cast iron tile other _____ House sewer (outside) cast iron tile other _____

Water piping galvanized steel copper tubing other _____ Sill cocks, number _____

Domestic water heater type _____ make and model _____ heating capacity _____ gph. 100° rise.

Storage tank material _____ capacity _____ gallons

Gas service utility company liq. pet. gas other _____ Gas piping cooking house heating

Footing drains connected to storm sewer sanitary sewer dry well Sump pump make and model _____ capacity _____ discharges into _____

Additional information _____

23. Heating

Hot water Steam Vapor One-pipe system Two-pipe system
 Radiators Convectors Baseboard radiation Make and model _____
 Radiant panel floor wall ceiling Panel coil material _____
 Circulator Return pump Make and model _____ capacity _____ gpm.
Boiler make and model _____ Output _____ Btuh. net rating _____ Btuh.

Additional information

Warm air Gravity Forced Type of system _____
Duct material supply _____ return _____ Insulation _____ thickness _____ Outside air intake
Furnace: make and model _____ Input _____ Btuh. output _____ Btuh.

Additional information

Space heater floor furnace wall heater Input _____ Btuh. output _____ Btuh. number units _____
Make, model _____

Additional information

Controls make and types _____

Additional information

Fuel: Coal oil gas liq. pet. gas electric other _____ storage capacity _____

Additional information

Firing equipment furnished separately Gas burner, conversion type Stoker hopper feed bin feed
Oil burner pressure atomizing vaporizing _____
Make and model _____

Control _____

Additional information

Electric heating system type _____ Input _____ watts @ _____ volts output _____ Btuh.

Additional information

Ventilating equipment attic fan, make and model _____ capacity _____ cfm.
 kitchen exhaust fan, make and model _____

Other heating, ventilating, or cooling equipment _____

Additional information

24. Electric Wiring

Service overhead underground Panel fuse box circuit-breaker make _____ AMP's _____ No. circuits _____
Wiring conduit armored cable nonmetallic cable knob and tube other _____
Special outlets range water heater other _____
 Doorbell Chimes Push-button locations _____

Additional information

25. Lighting Fixtures

Total number of fixtures _____ Total allowance for fixtures, typical installation, \$ _____

Nontypical installation _____

Additional information

26. Insulation

| Location | Thickness | Material, Type, and Method of Installation | Vapor Barrier |
|----------|-----------|--|---------------|
| Roof | | | |
| Ceiling | | | |
| Wall | | | |
| Floor | | | |

27. Miscellaneous: (Describe any main dwelling materials, equipment, or construction items not shown elsewhere; or use to provide additional information where the space provided was inadequate. Always reference by item number to correspond to numbering used on this form.)

Hardware (make, material, and finish.)

Special Equipment (State material or make, model and quantity. Include only equipment and appliances which are acceptable by local law, custom and applicable FHA standards. Do not include items which, by established custom, are supplied by occupant and removed when he vacates premises or chattles prohibited by law from becoming realty.)

Porches

Terraces

Garages

Walks and Driveways

Driveway width _____ base material _____ thickness _____ surfacing material _____ thickness _____
 Front walk width _____ material _____ thickness _____ Service walk width _____ material _____ thickness _____
 Steps material _____ treads _____ risers _____ Cheek walls _____

Other Onsite Improvements

(Specify all exterior onsite improvements not described elsewhere, including items such as unusual grading, drainage structures, retaining walls, fence, railings, and accessory structures.)

Landscaping, Planting, and Finish Grading

Topsoil _____ thick front yard side yards rear yard to _____ feet behind main building
 Lawns (seeded, sodded, or sprigged) front yard _____ side yards _____ rear yard _____
 Planting as specified and shown on drawings as follows:
 _____ Shade trees deciduous _____ caliper _____ Evergreen trees _____ to _____ B & B
 _____ Low flowering trees deciduous _____ to _____ _____ Evergreen shrubs _____ to _____ B & B
 _____ High-growing shrubs deciduous _____ to _____ _____ Vines, 2-year _____
 _____ Medium-growing shrubs deciduous _____ to _____ Other _____
 _____ Low-growing shrubs deciduous _____ to _____

Identification—This exhibit shall be identified by the signature of the builder, or sponsor, and/or the proposed mortgagor if the latter is known at the time of application.

Date (mm/dd/yyyy) _____ Signature _____

Signature _____