


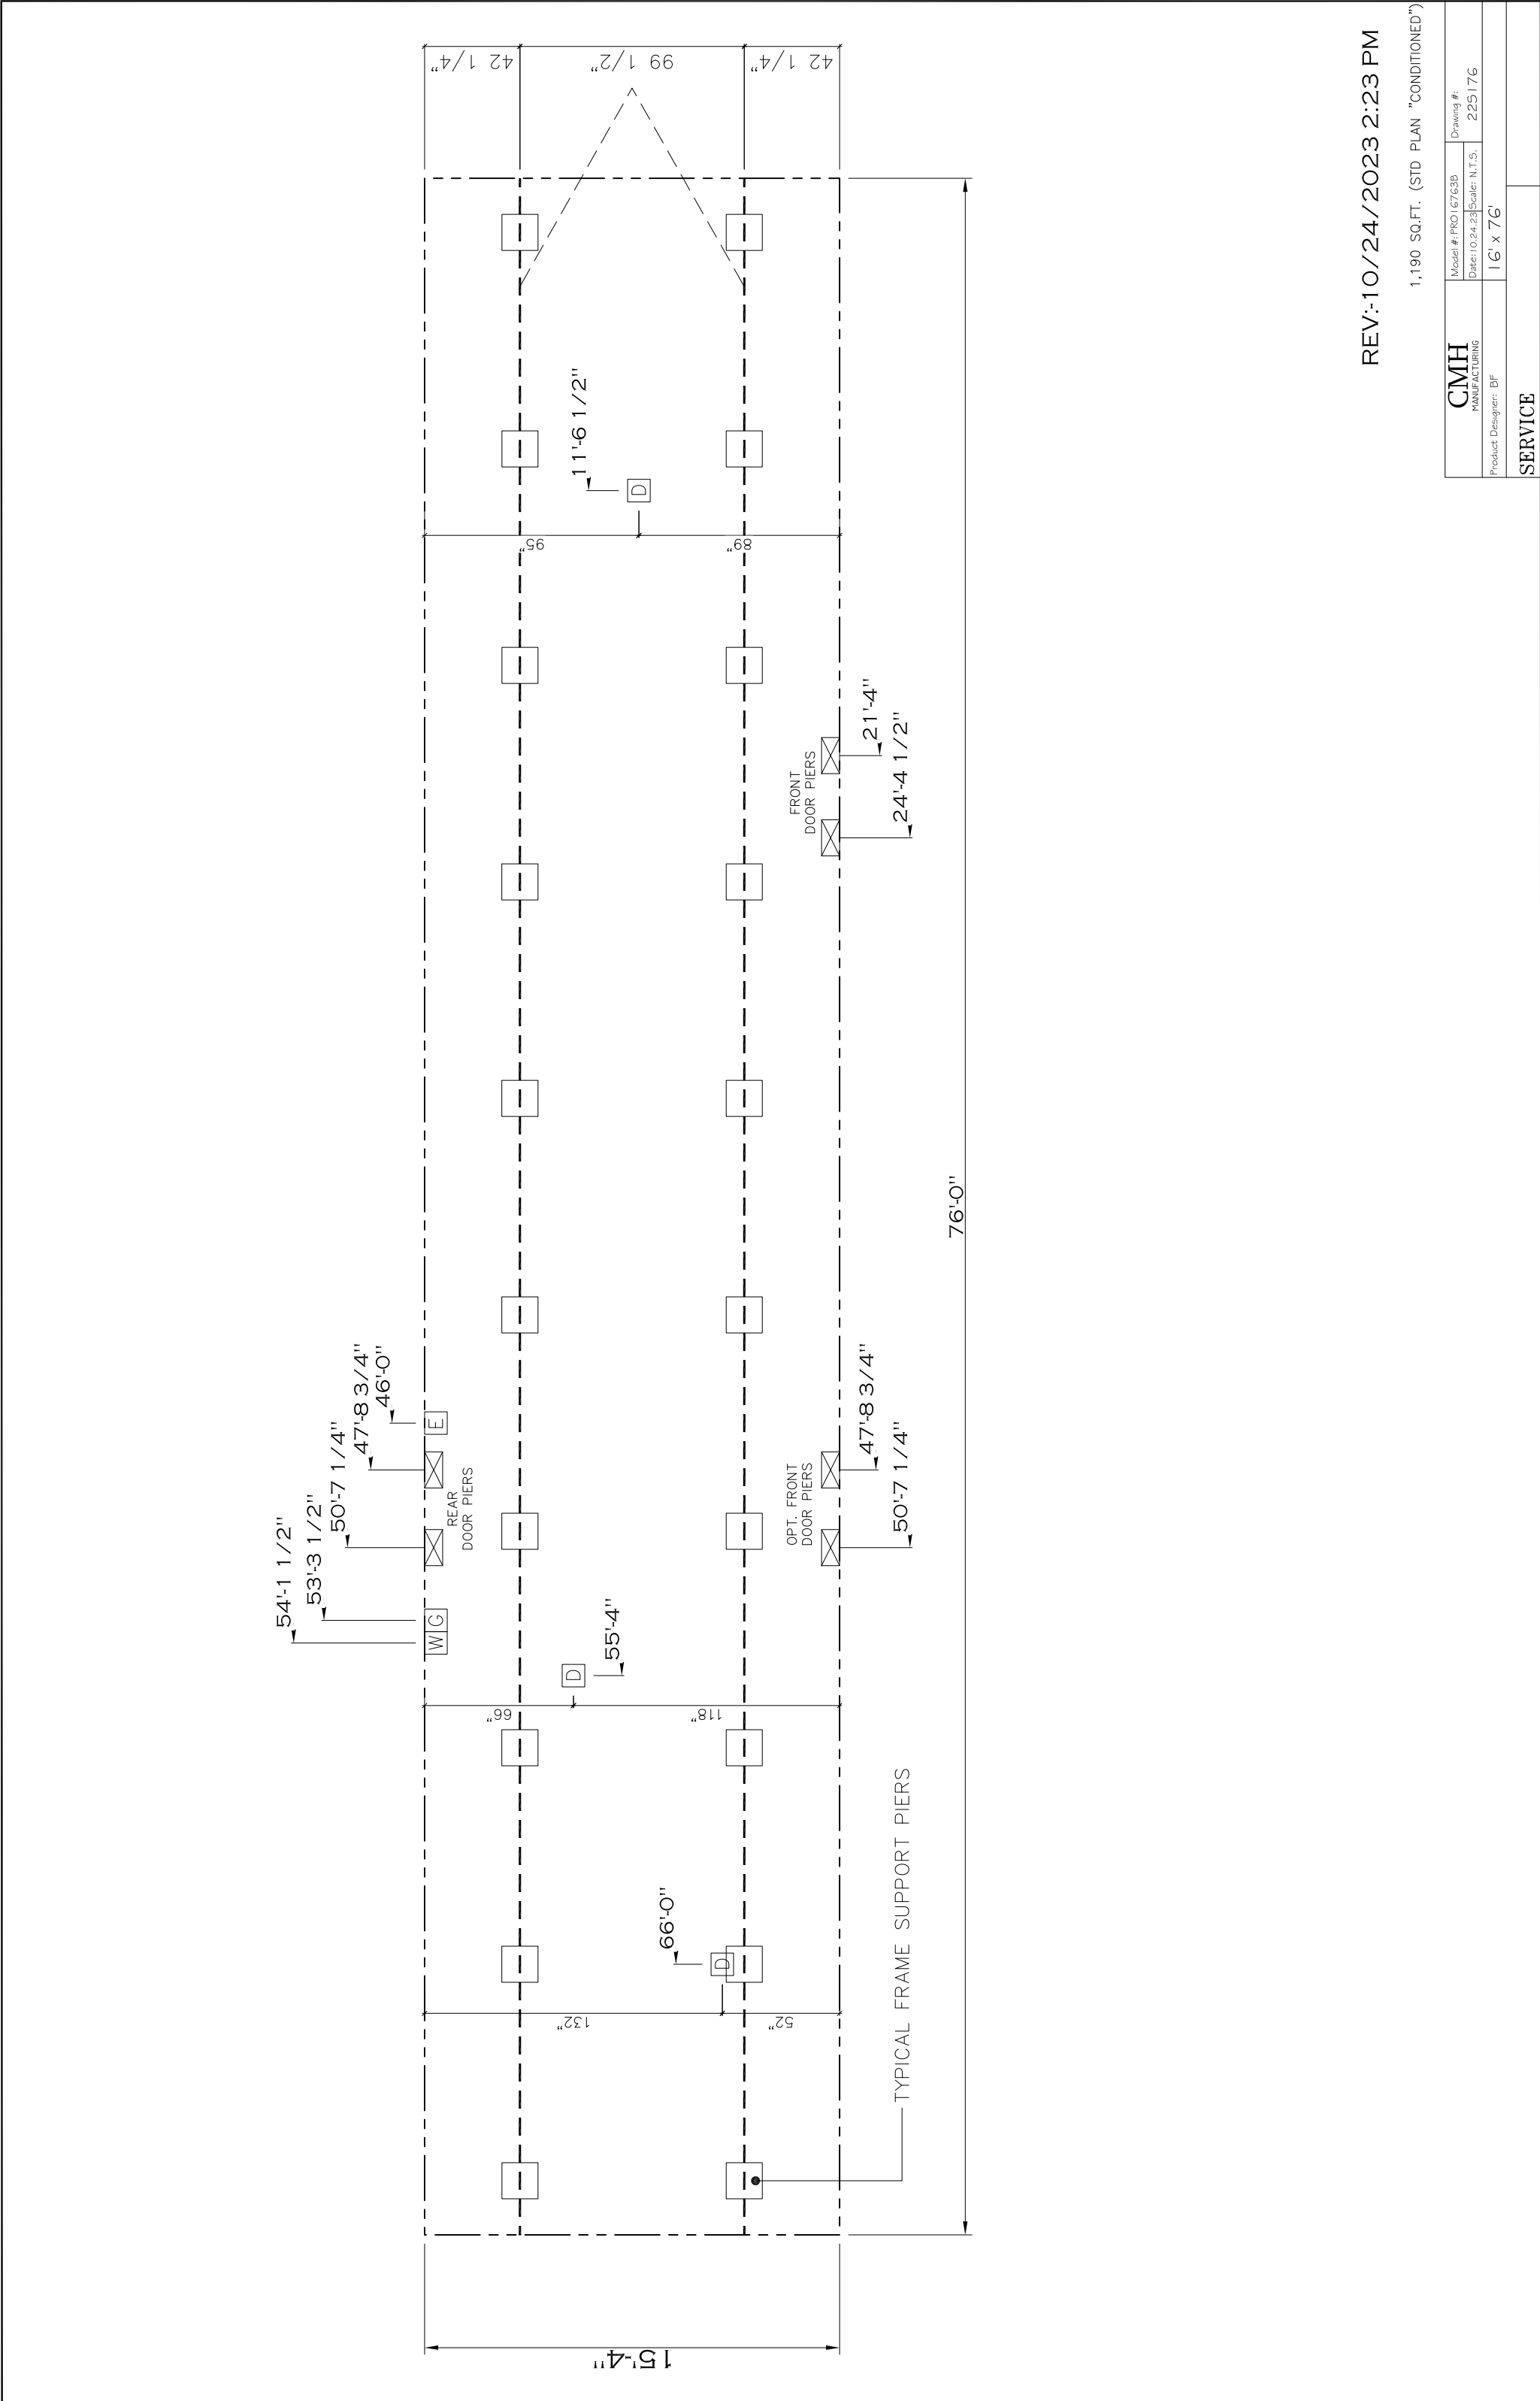

REV:10/24/2023 2:23 PM

1,190 SQ.FT. (STD PLAN "CONDITIONED")

CMH MANUFACTURING	Model #: PRO16763B	Drawing #:
	Date: 10/24/23	Scale: N.T.S. 225176
Product Designer: BF		16' x 76'
SERVICE		