


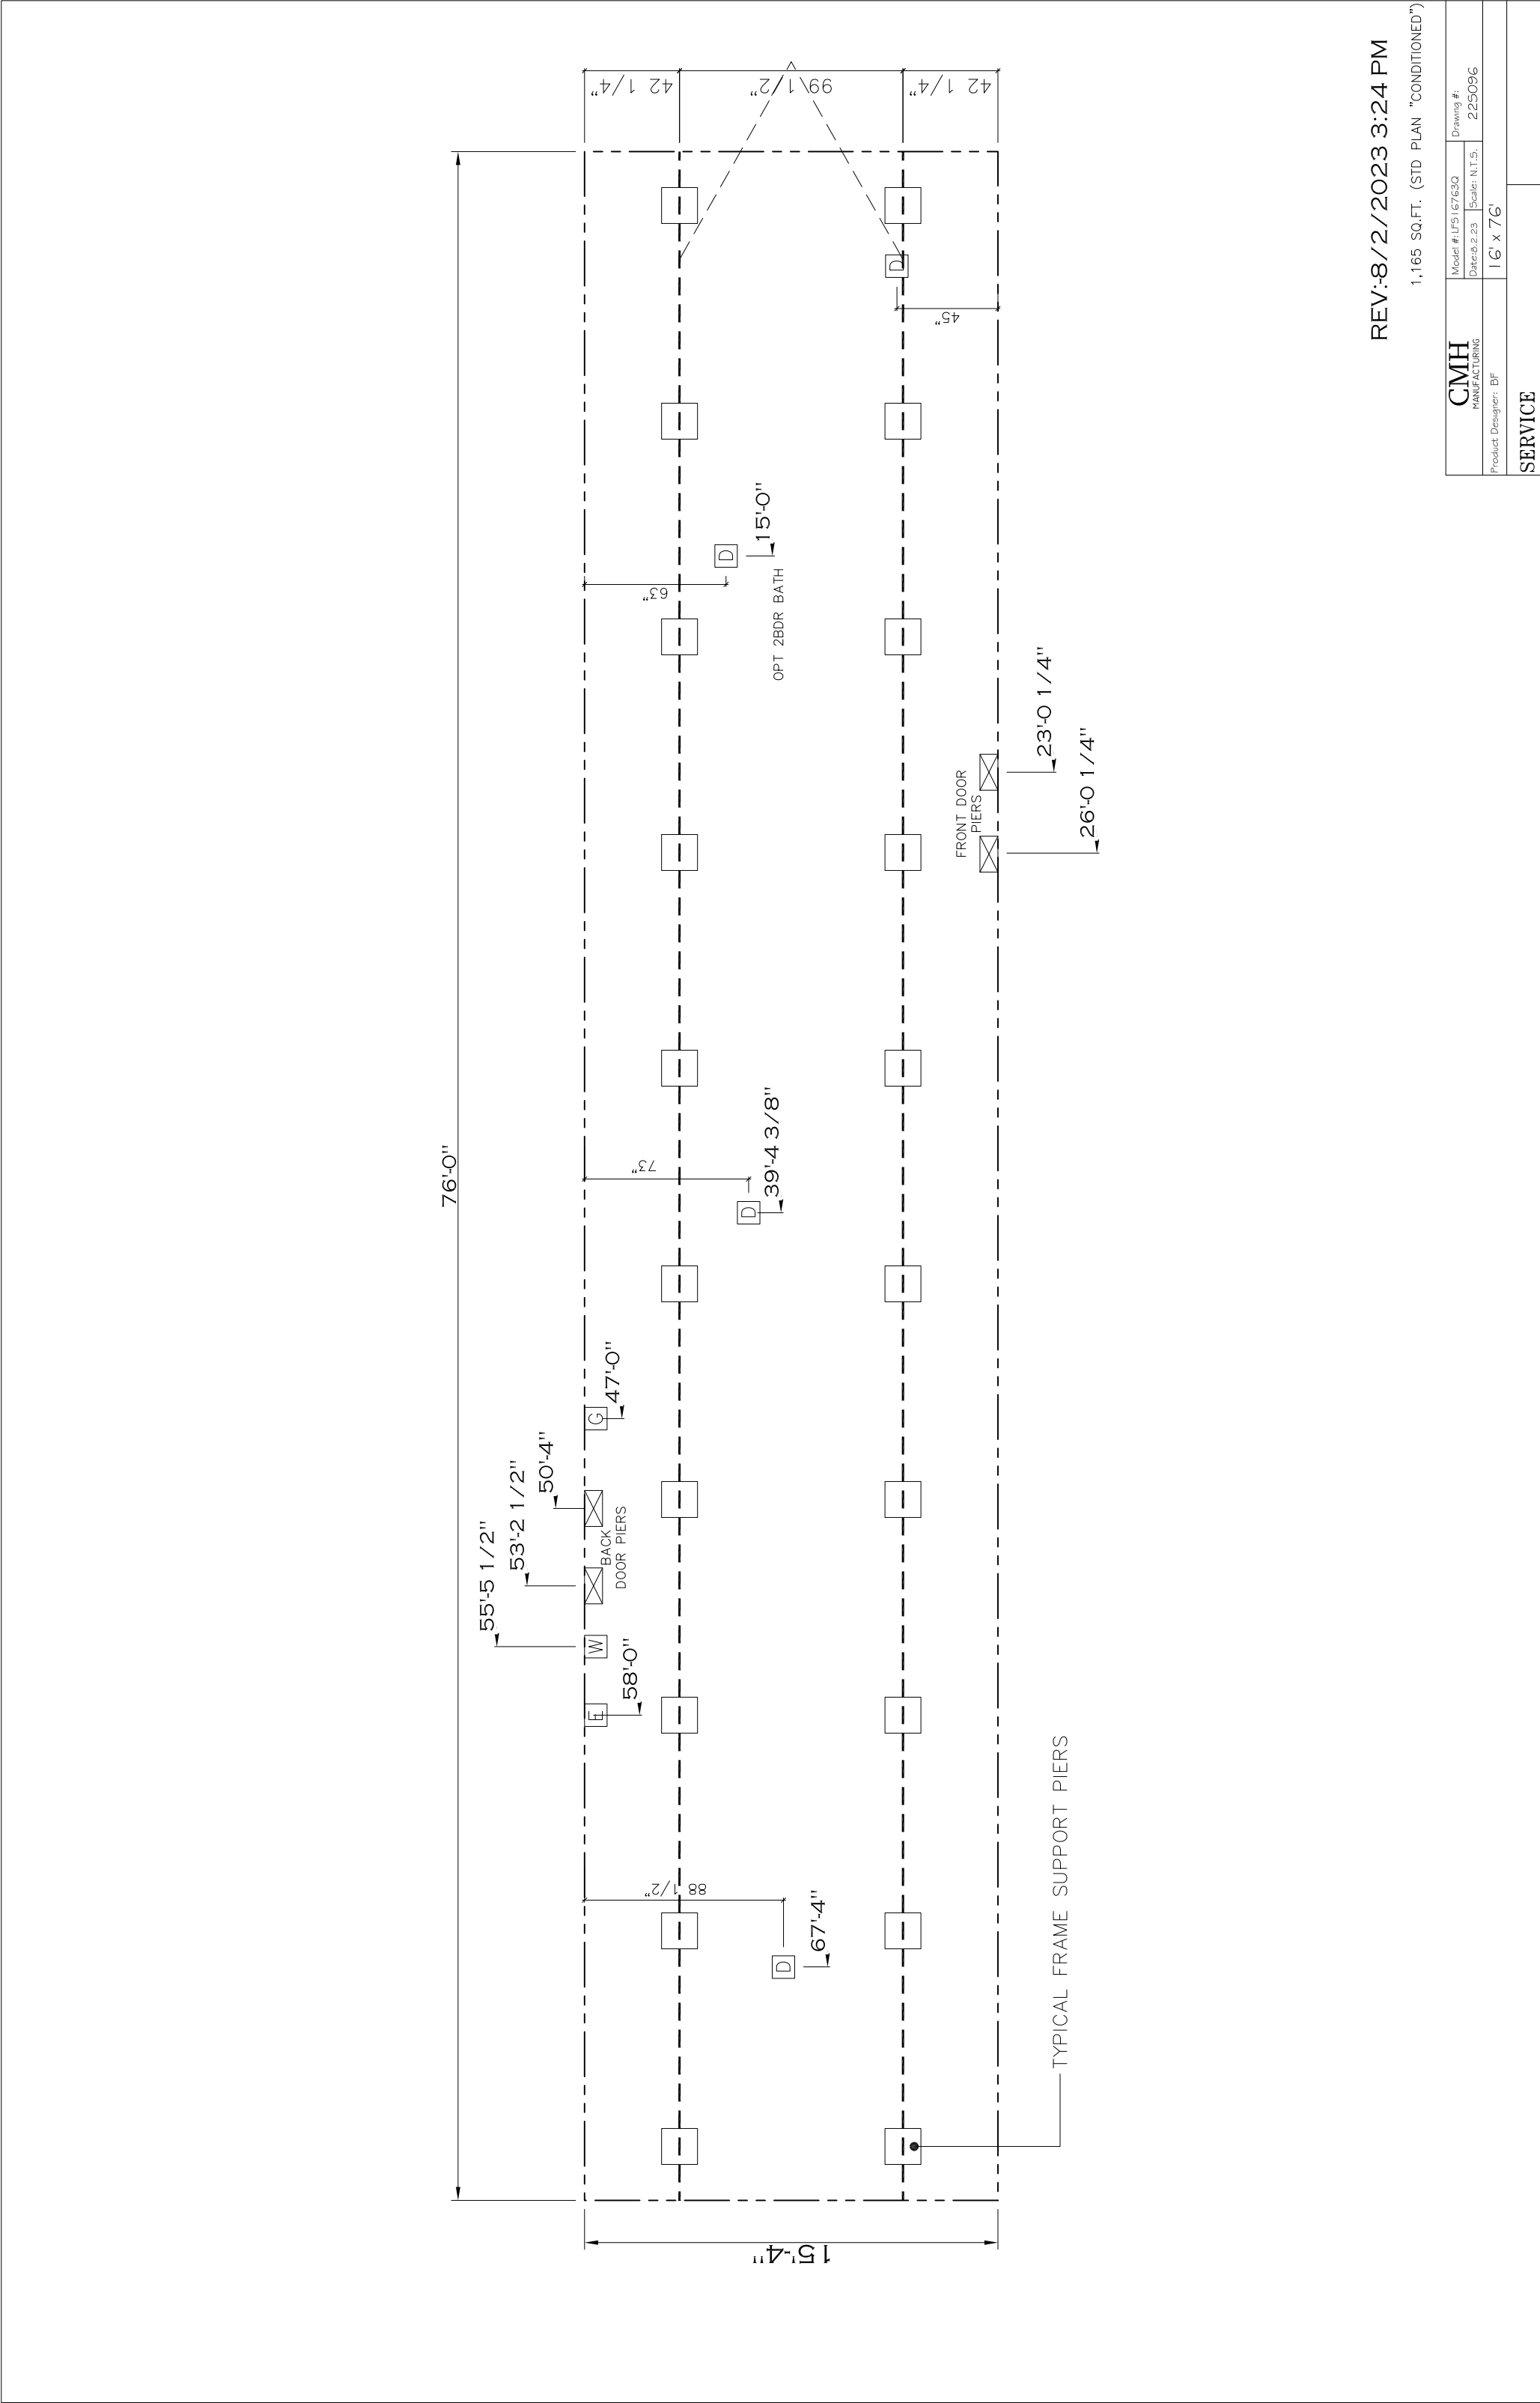

REV:8/2/2023 3:24 PM

1,165 SQ.FT. (STD PLAN "CONDITIONED")

CMH MANUFACTURING	Model #115167630	Drawing #:
	Date:8.2.23	Scale: N.T.S.
Product Designer: BF		16' x 76'
SERVICE		